



**UNLIMITED**  
OUTDOOR SERVICES INC.

6275 147TH ST. W.  
APPLE VALLEY, MN 55044  
WWW.UOSMN.COM

The designs shown and described herein including all technical drawings, graphics and specifications thereof, are proprietary and cannot be copied, duplicated or commercially exploited, in whole or in part, without express written consent of Unlimited Outdoor Services Inc. These are available for limited review and evaluation by clients, consultants, contractors, government agencies and vendors only in accordance with this notice.

All dimensions are approximate and measurements are subject to change upon field verification.

Plant substitutions are to be made at the discretion of the landscape designer.

© Copyright 2025 Unlimited Outdoor Services Inc. All rights reserved.

**KLEIN RESIDENCE**  
2771 Shadywood Rd  
Excelsior, MN 55331

DRAWING ISSUANCE  
ISSUED BY DATE DESCRIPTION


I herby certify that this plan was prepared by me or under my direct supervision and that I am a certified landscape professional by the Minnesota Nursery & Landscape Assoc.

Client Authorization



**EX SITE PLAN & REMOVALS**

NAME: Craig Trenary  
DATE: 2/10/26

SHEET # **L000**

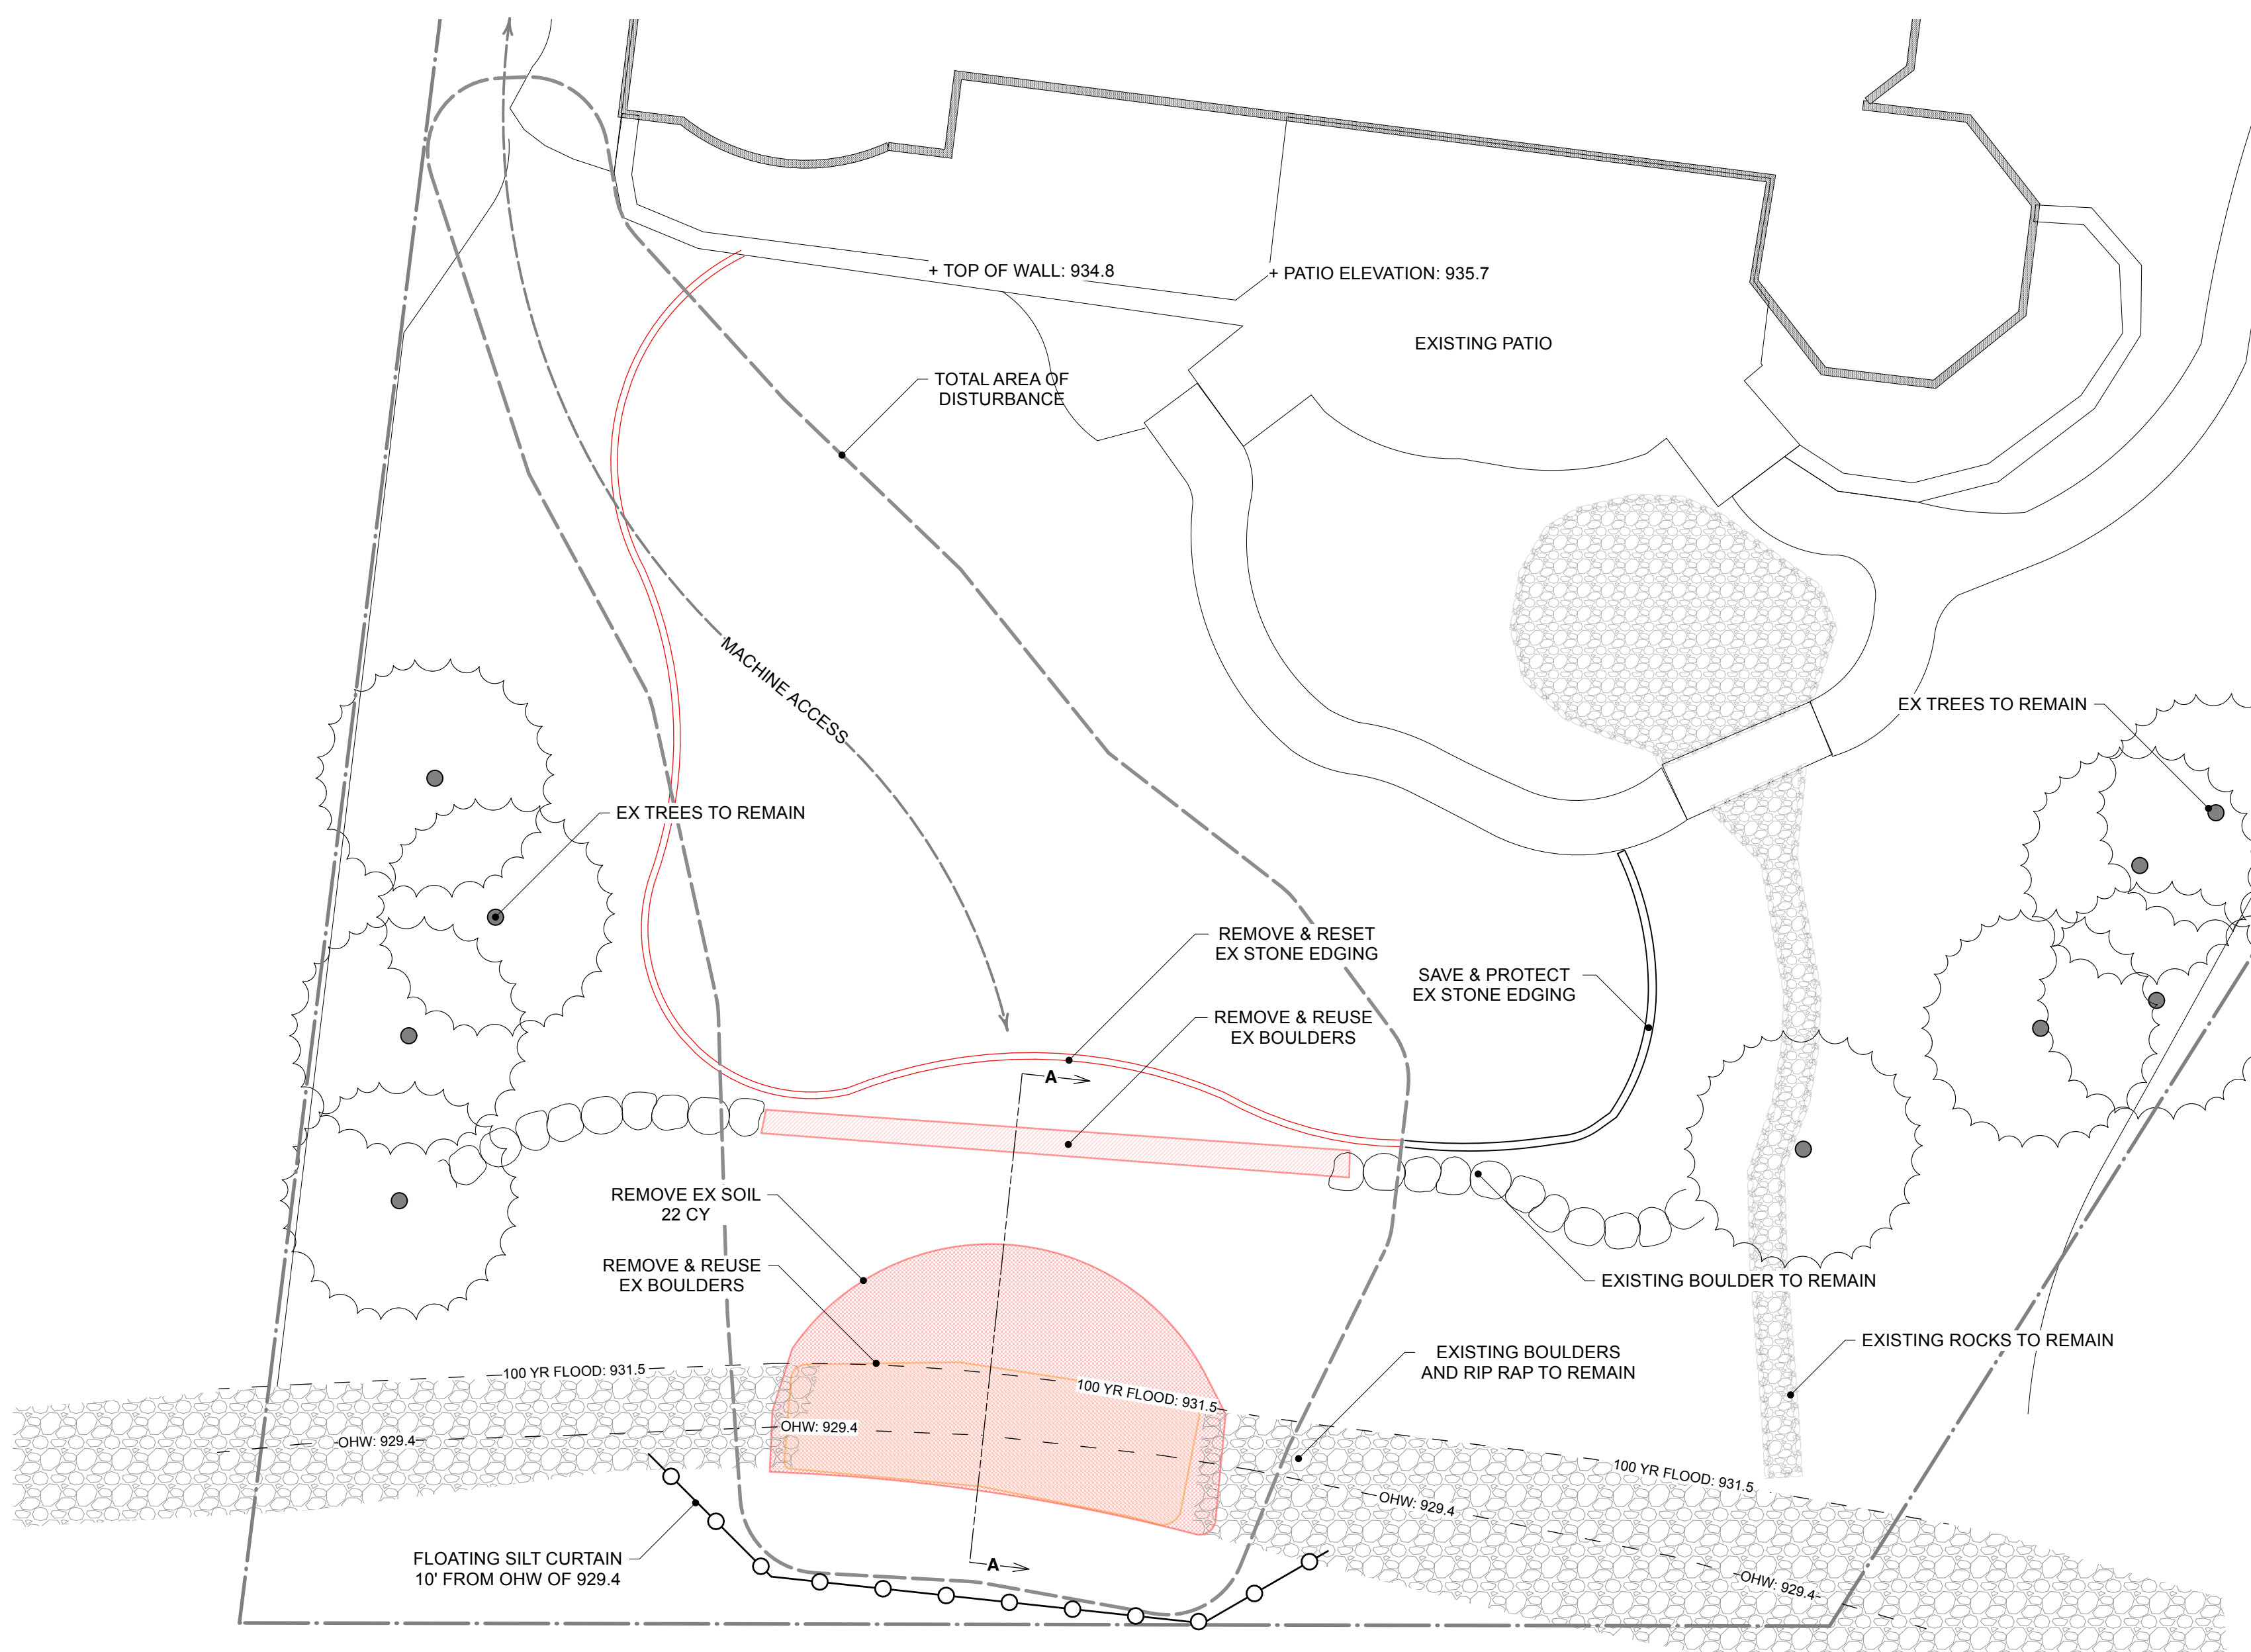

**1 EX CONDITIONS & REMOVALS**  
Scale: 1/8" = 1'-0"

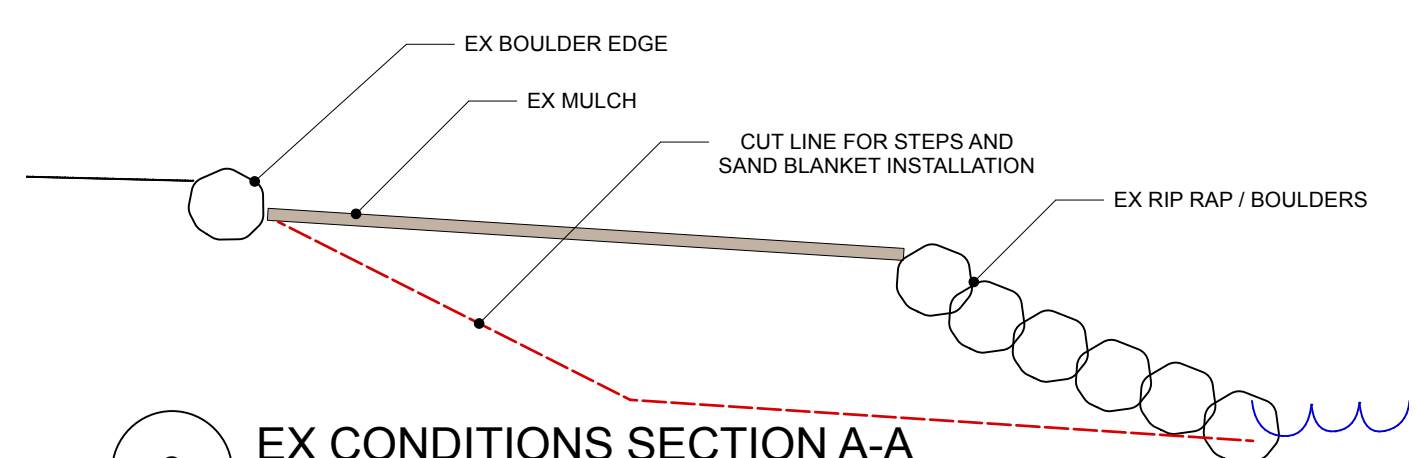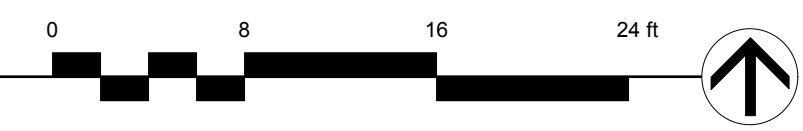

**2 EX CONDITIONS SECTION A-A**  
Scale: 1/4" = 1'-0"



**UNLIMITED**  
OUTDOOR SERVICES INC.

6275 147TH ST. W.  
APPLE VALLEY, MN 55044  
WWW.UOSMN.COM

The designs shown and described herein including all technical drawings, graphics and specifications thereof, are proprietary and cannot be copied, duplicated or commercially exploited, in whole or in part, without express written consent of Unlimited Outdoor Services Inc. These are available for limited review and evaluation by clients, consultants, contractors, government agencies and vendors only in accordance with this notice.

All dimensions are approximate and measurements are subject to change upon field verification.

Plant substitutions are to be made at the discretion of the landscape designer.

© Copyright 2025 Unlimited Outdoor Services Inc. All rights reserved.

**KLEIN RESIDENCE**  
2771 Shadywood Rd  
Excelsior, MN 55331

DRAWING ISSUANCE  
ISSUED BY DATE DESCRIPTION

I hereby certify that this plan was prepared by me or under my direct supervision and that I am a certified landscape professional by the Minnesota Nursery & Landscape Assoc.

Client Authorization

**SITE PLAN**

NAME: Craig Trenary  
DATE: 2/25/26


SHEET # **L100**



**1 PROPOSED SITE PLAN (NOT FOR CONSTRUCTION)**  
Scale: 1/8" = 1'-0"

**PLEASE NOTE :**

Earthwork within the floodplain below Elev. 931.5 results in a net increase of approximately 10 cubic yards of floodplain storage capacity, as excavation exceeds placed fill.

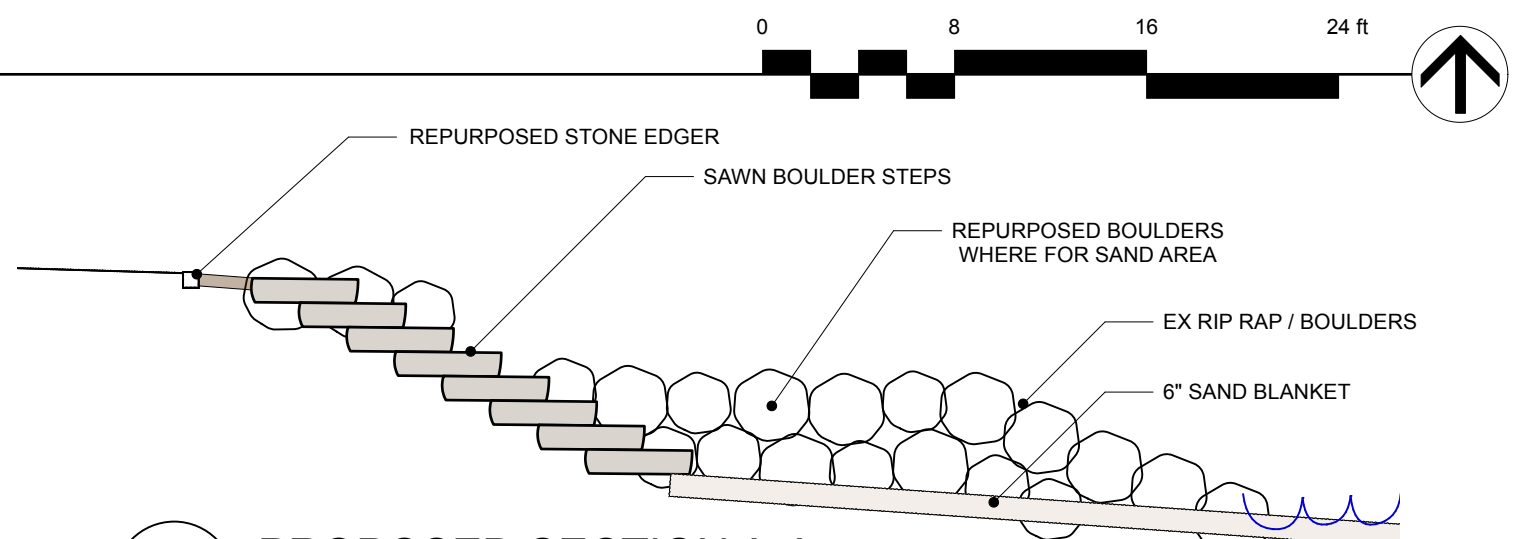

**2 PROPOSED SECTION A-A**  
Scale: 1/4" = 1'-0"