



WEST LAKE STREET

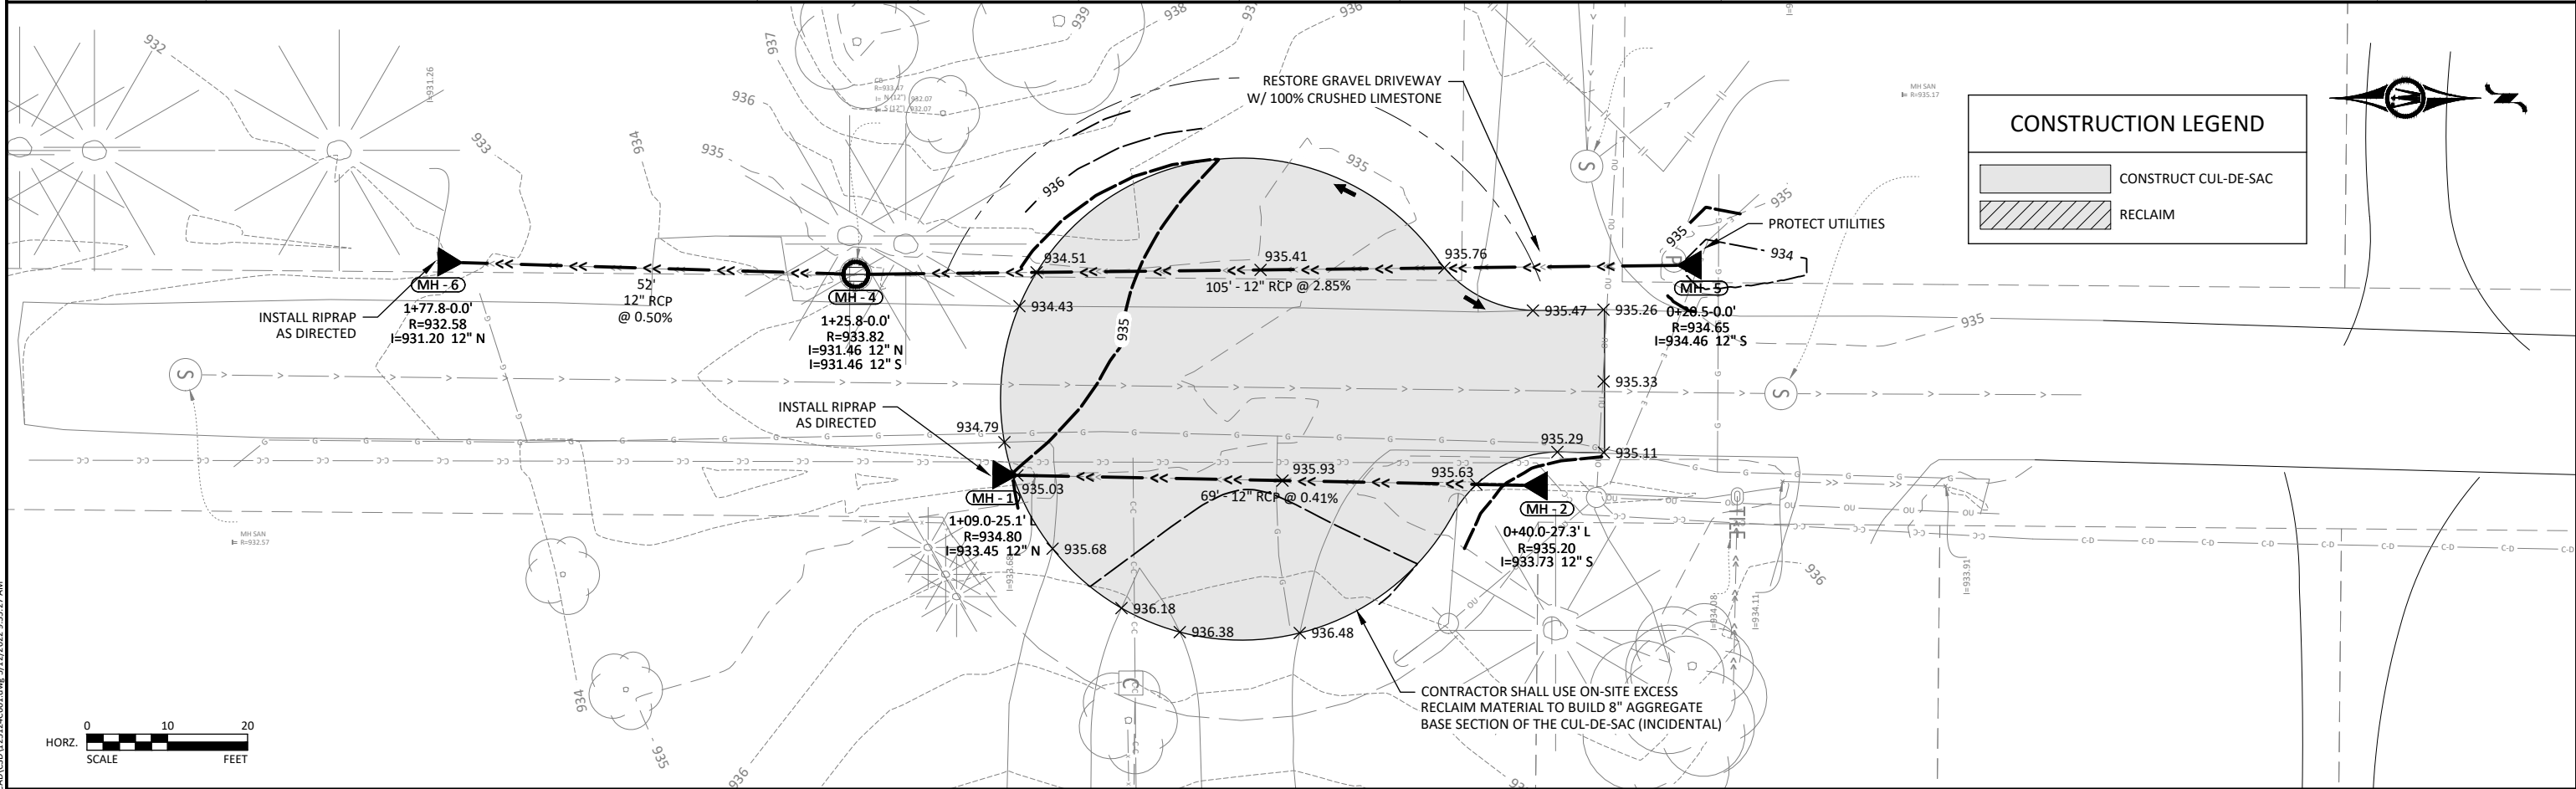

CONSTRUCTION LEGEND

- [Hatched Box] CONSTRUCT CUL-DE-SAC
- [Solid Box] RECLAIM

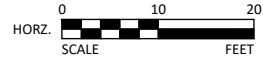

© Bolton & Menk, Inc. 2022. All Rights Reserved.
 PL0202020101121224 CAD/CADD/251222/01/01/2022 9:55:27 AM

I HEREBY CERTIFY THAT THIS PLAN, SPECIFICATION, OR REPORT WAS PREPARED BY ME OR UNDER MY DIRECT SUPERVISION AND THAT I AM A DULY LICENSED PROFESSIONAL ENGINEER UNDER THE LAWS OF THE STATE OF MINNESOTA.
Jeffrey J. Weyandt
 JEFFREY WEYANT
 LIC. NO. 4134 DATE 1/11/2022



2638 SHADOW LANE, SUITE 200
 CHASKA, MINNESOTA 55318
 Phone: (952) 448-8838
 Email: Chaska@bolton-menk.com
 www.bolton-menk.com

DESIGNED	NO.	ISSUED FOR	DATE
JJW			
DRAWN			
DDO			
CHECKED			
JJW			
CLIENT PROJ. NO.			

CITY OF ORONO, MINNESOTA
 2022 STREET IMPROVEMENT PROJECT
WEST LAKE STREET
 CONSTRUCTION PLAN

SHEET
C4.01