

SYMBOL LEGEND



- NEW HEAVY-DUTY BITUMINOUS PAVEMENT
SEE DETAIL 1/C500
- NEW LIGHT-DUTY BITUMINOUS PAVEMENT
SEE DETAIL 2/C500
- PAVERS, SEE LANDSCAPE PLAN
- NEW CONCRETE PAVEMENT
SEE DETAIL 3/C500

KEY NOTES

- ① RECON RETAINING WALL
SEE DETAIL 7/C500
- ② SEGMENTAL RETAINING WALL
SEE DETAIL 6/C500
- ③ RETAINING WALL
SEE LANDSCAPE
- ④ ADA PARKING SIGN
- ⑤ ADA ACCESS AISLE SIGN
- ⑥ VISITOR PARKING
- ⑦ STOP SIGN
- ⑧ ADA LOADING
- ⑨ BUSES ONLY
- ⑩ LANE USE SIGN
- ⑪ ORNAMENTAL FENCE, SEE DETAIL 12/C500
- ⑫ SCREENING FENCE, SEE LANDSCAPE
- ⑬ CHAINLINK FENCE
- ⑭ LIFT ARM GATE
- ⑮ WETLAND BUFFER SIGN FROM
MINNEHAHA CREEK WATERSHED DISTRICT

ADA PARKING CALCULATION

TOTAL PROPOSED STALLS: 147
 REQUIRED ADA STALLS: 5
 PROPOSED ADA STALLS: 7

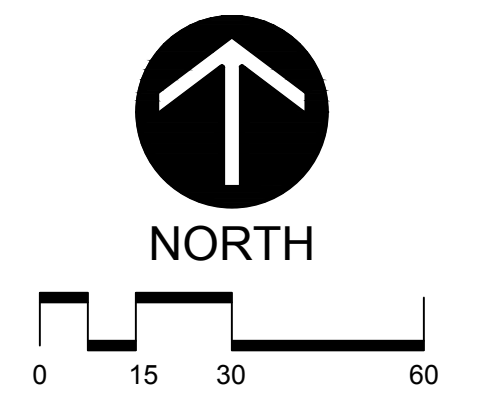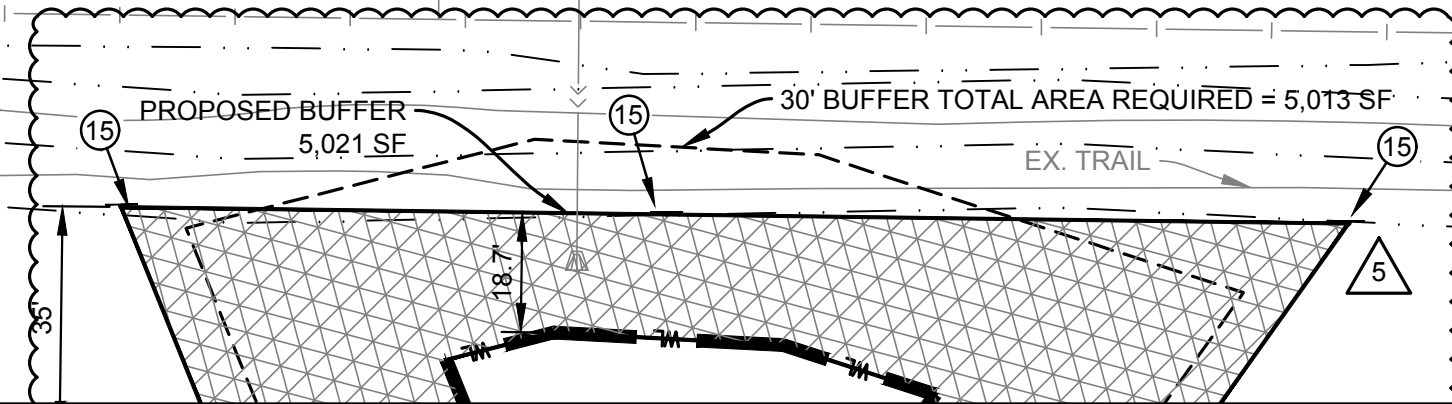

U+B architecture & design, inc.
 2609 Aldrich Avenue South
 Suite 100
 Minneapolis, Minnesota 55408
 T | 612-870-2538
 www.uplusb.com

Project Contacts
 Paul Udris, AIA, LEED AP
 C | 612-616-1915
 paul.udris@uplusb.com

Larson Engineering, Inc.
 3524 Labore Road
 White Bear Lake, MN 55110
 651.481.9120 (f) 651.481.9201
 www.larsonengr.com

**Hopkins Campus
 Lobby Addition
 PERMIT SET**

February 15, 2019

110 Blake Road South
 Hopkins, MN 55343
 Project: 2014020BLKE-2

Drawings Issued	Date
Bid Set	December 18, 2018
△ Addendum 1	January 21, 2019
△ Addendum 2	February 6, 2019
Permit Set	February 15, 2019
△ Watershed Revisions	April 9, 2019
△ City Comments	April 16, 2019
△ ASI 2	May 15, 2019

I hereby certify that this plan, specification or report was prepared by me or under my direct supervision and that I am a duly Licensed Professional Engineer under the laws of the State of Minnesota.

Signature *Eric G. Meyer*
 Printed Name Eric G. Meyer, P.E.
 Registration Number 44592

PAVING PLAN
C200