


K:\TWC\City\MINNEAPOLIS PARK AND REC BOARD\Nokomis Hiawatha Trails\CAD\Plan Sheets\NOK Hiaw-GEN_LAYOUT.dwg August 20, 2024 - 11:09am

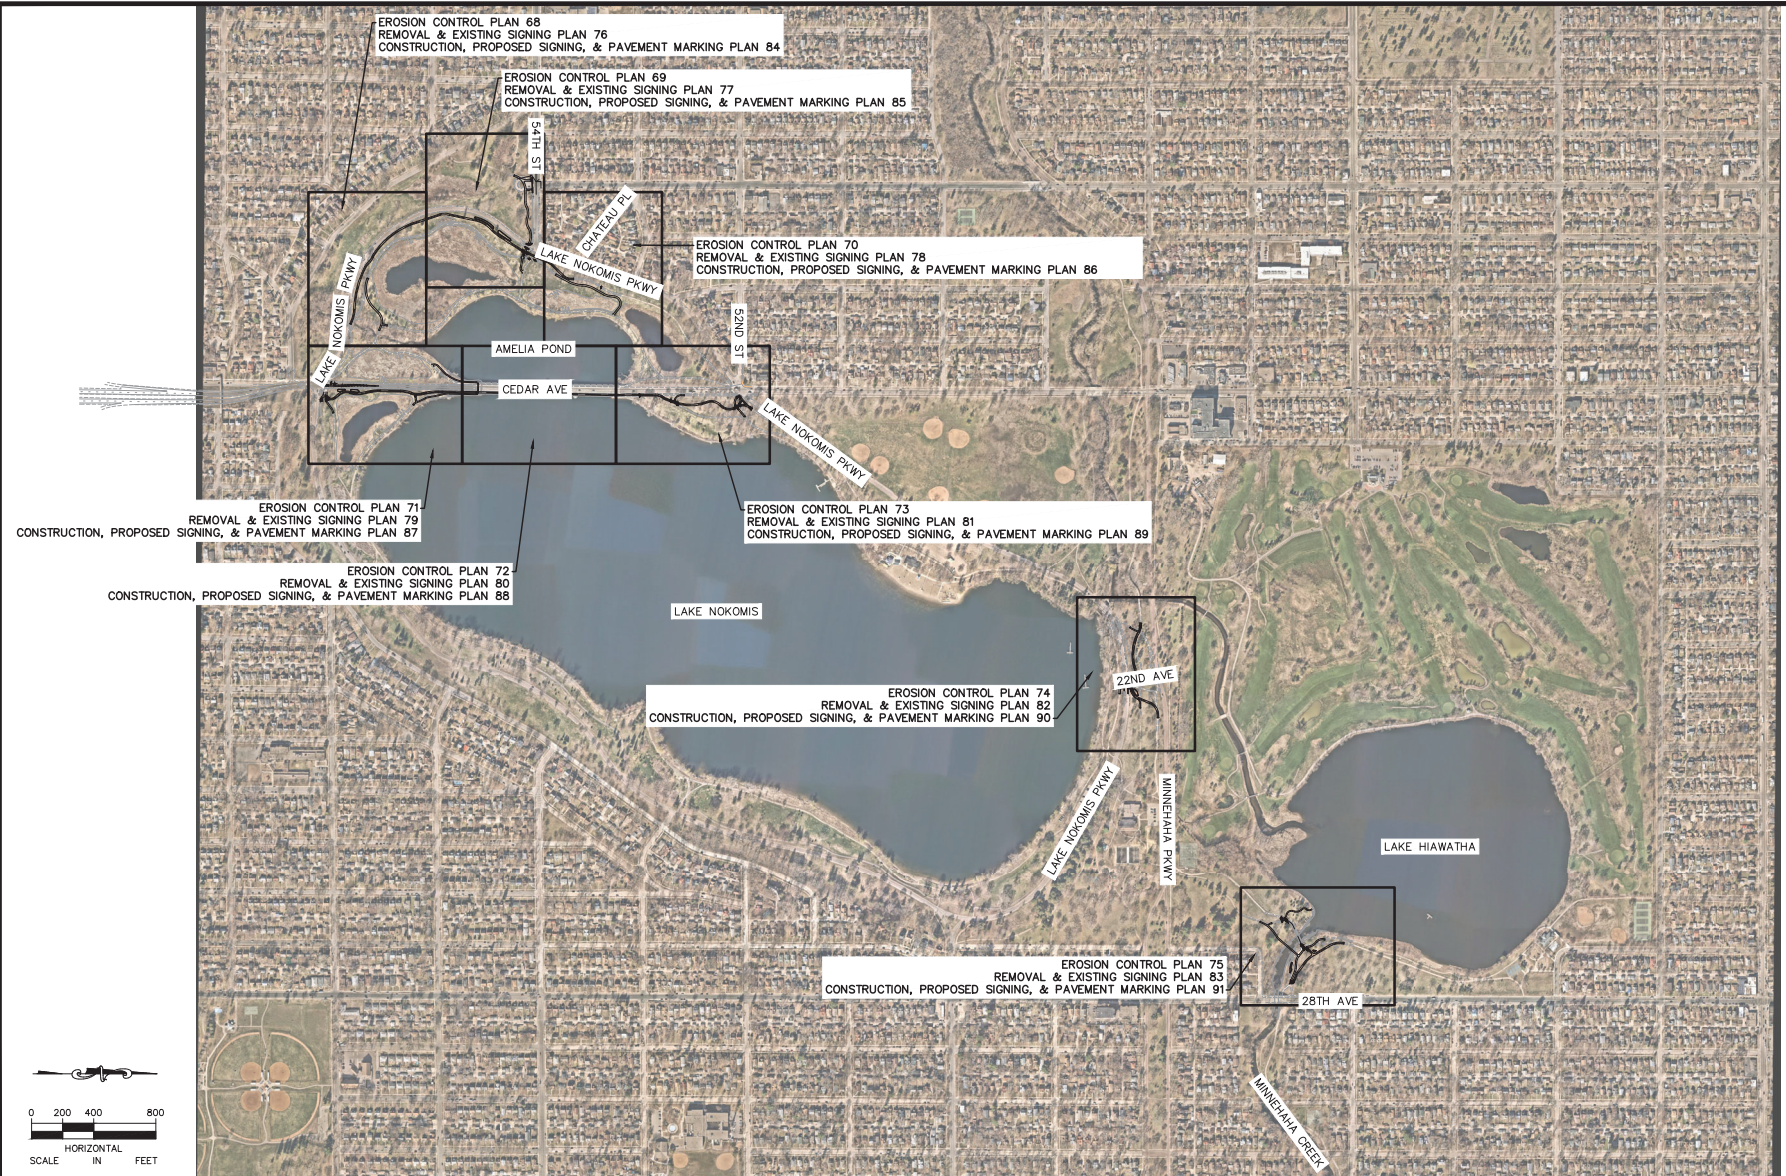

No.	Date	Revisions	App.

DESIGNED BY:	ALP
DRAWN BY:	ALP
CHECKED BY:	GSB
DATE:	5/30/2024
PROJECT NO.	566114

Kimley»Horn

767 EUSTIS STREET, SUITE 100, ST. PAUL, MN 55114
PHONE: 651-645-4197
WWW.KIMLEY-HORN.COM

I HEREBY CERTIFY THAT THIS PLAN, SPECIFICATION OR REPORT WAS PREPARED BY ME OR UNDER MY DIRECT SUPERVISION AND THAT I AM A DULY LICENSED PROFESSIONAL ENGINEER UNDER THE LAWS OF THE STATE OF MINNESOTA.

Gregory S. Brown
GREGORY S. BROWN
DATE: 5/30/2024 MN LIC. NO. 22814



MINNEAPOLIS PARK AND REC BOARD
NOKOMIS HIAWATHA REGIONAL PARK
TRAIL IMPROVEMENTS

OVERALL PLAN LAYOUT

SHEET NO.
37
137