




2 PROFILE: EXISTING SLUICEWAY

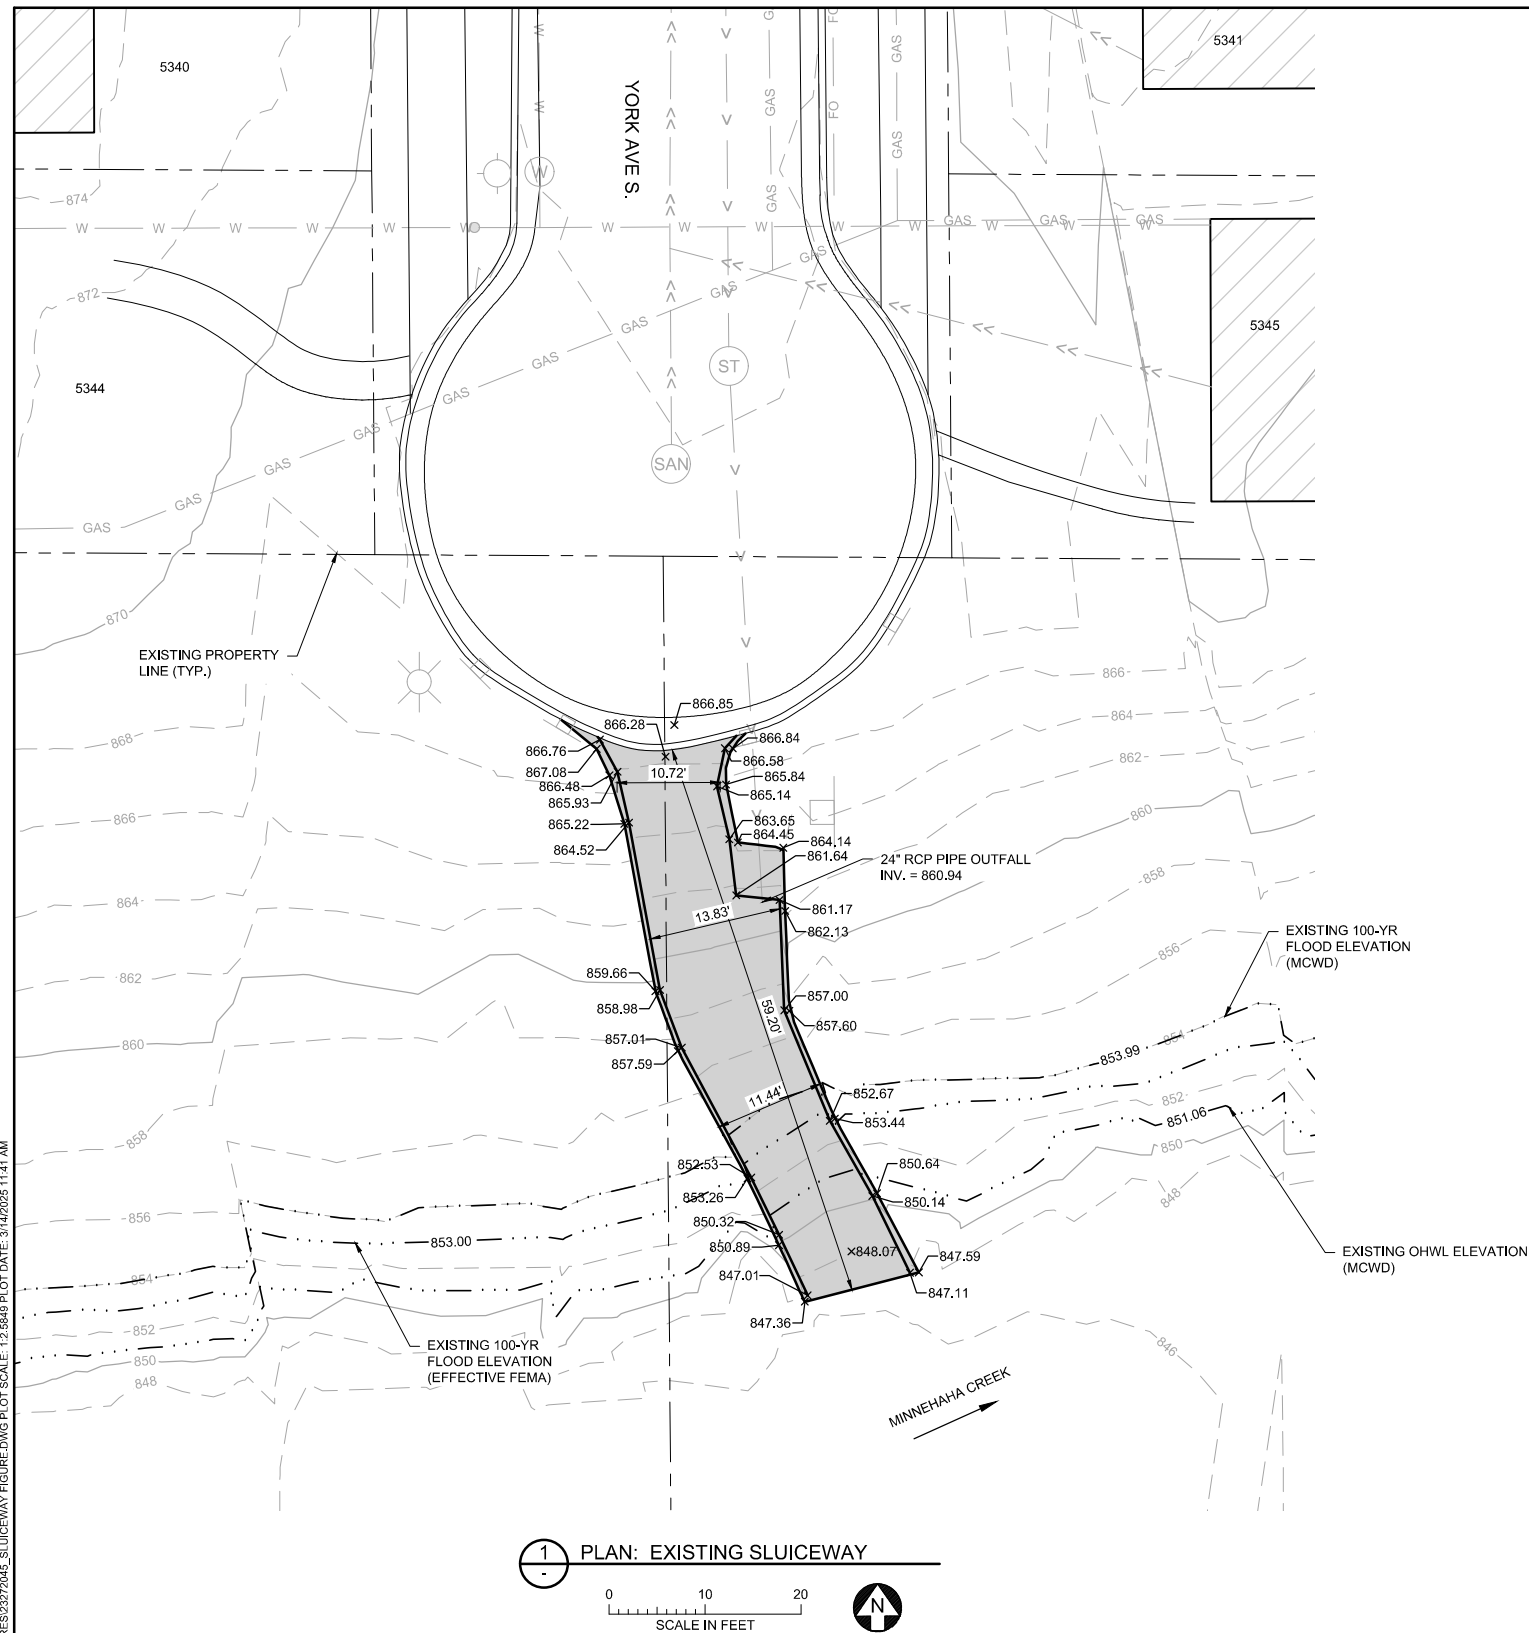

ISSUED FOR PERMITTING
NOT FOR CONSTRUCTION

EXISTING SLUICEWAY
PLAN & PROFILE

I HEREBY CERTIFY THAT THIS PLAN, SPECIFICATION, OR REPORT WAS PREPARED BY ME OR UNDER MY DIRECT SUPERVISION AND THAT I AM A DULY LICENSED PROFESSIONAL ENGINEER UNDER THE LAWS OF THE STATE OF MINNESOTA.				
PRINTED NAME <u>JENNIFER A. KOEHLER</u>				
SIGNATURE _____				
DATE _____ LICENSE # <u>47500</u>				

I HEREBY CERTIFY THAT THIS PLAN, SPECIFICATION, OR REPORT WAS PREPARED BY ME OR UNDER MY DIRECT SUPERVISION AND THAT I AM A DULY LICENSED PROFESSIONAL ENGINEER UNDER THE LAWS OF THE STATE OF MINNESOTA.

PRINTED NAME JENNIFER A. KOEHLER

SIGNATURE _____

DATE _____ LICENSE # 47500

CLIENT							
PERMIT	03/14/25						
BID							
CONSTRUCTION							
RELEASED TO/FOR	A	B	C	D	0	1	2
	DATE RELEASED						

BARR

Corporate Headquarters:
Minneapolis, Minnesota
Ph: 1-800-632-2277

Project Office:
BARR ENGINEERING CO.
4300 MARKETPOINTE DRIVE
SUITE 200
MINNEAPOLIS, MN 55435

Ph: 1-800-632-2277
Fax: (952) 832-2601
www.barr.com

Scale	AS SHOWN
Date	03/14/2025
Drawn	EPF
Checked	PEB
Designed	BARR
Approved	JAK2

CITY OF MINNEAPOLIS
MINNEAPOLIS, MINNESOTA

53RD ST W & YORK AVE S FLOOD PROJECT MINNEAPOLIS, MN

BARR PROJECT No.		
23/27-2045.00		
CLIENT PROJECT No.		
CSW03923ST002D		
DWG. No.	SHEET No.	REV. No.
FIGURE A	-	A