



THE CONTRACTOR SHALL VERIFY AND BE RESPONSIBLE FOR ALL DIMENSIONS. DO NOT SCALE THE DRAWING - ANY ERRORS OR OMISSIONS SHALL BE REPORTED TO STANTEC WITHOUT DELAY. THE COPYRIGHTS TO ALL DESIGNS AND DRAWINGS ARE THE PROPERTY OF STANTEC. REPRODUCTION OR USE FOR PURPOSE OTHER THAN THAT AUTHORIZED BY STANTEC IS FORBIDDEN.

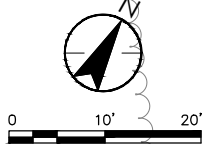

LEGEND

- | | |
|---|--------------------------------------|
|  | EXISTING MINOR CONTOUR |
|  | EXISTING MAJOR CONTOUR |
|  | EXISTING STORM SEWER |
|  | EXISTING WATERMAIN |
|  | EXISTING SANITARY MANHOLE |
|  | EXISTING STORM SEWER INLET |
|  | PROPOSED MINOR CONTOUR |
|  | PROPOSED MAJOR CONTOUR |
|  | FINISHED GRADE ELEVATION |
|  | SURFACE GRADE & FLOW DIRECTION |
|  | SURFACE SLOPE (H:V) & FLOW DIRECTION |
|  | DRAINTILES |

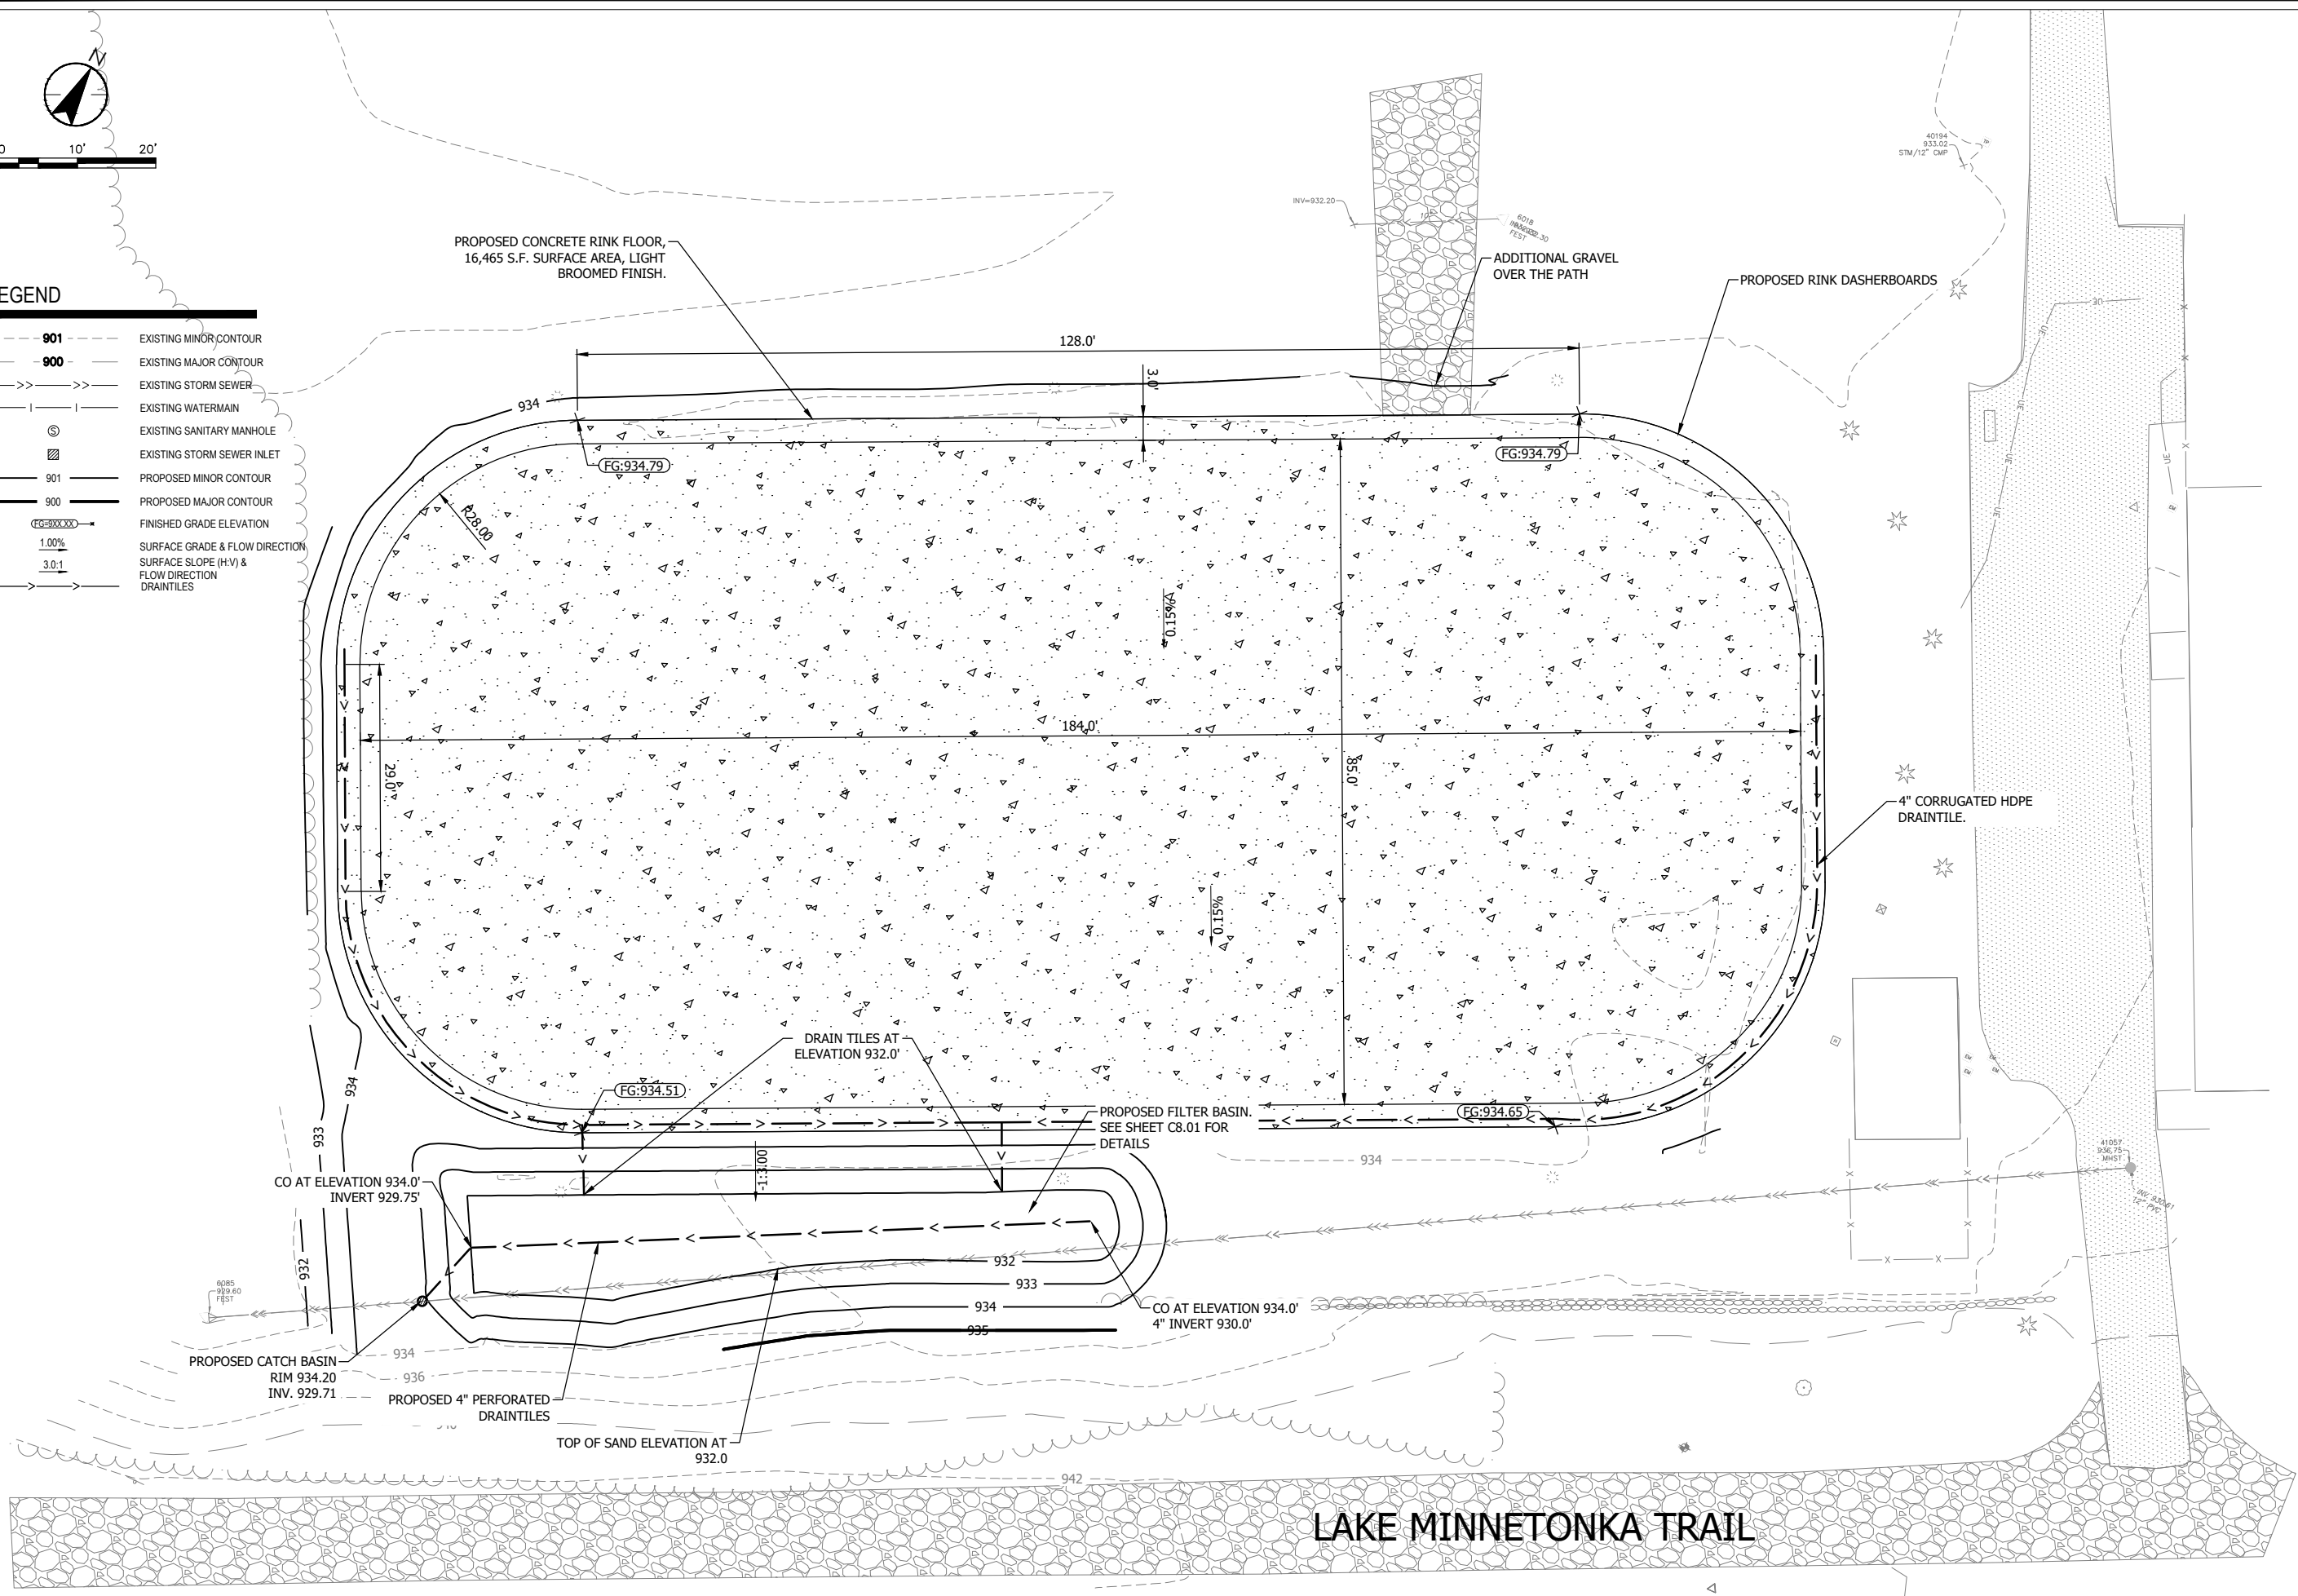

Plot Date: 08/22/2025 - 9:24am
Drawing name: U:\193807469\Task 700 Parks\Hockey Risk Evaluation\drafting\03 - DESIGN\1_CAD\3 PLANSHEETS\C301.dwg
Xrefs: 193807469_XS1, 193807469_BORDER, 193807469_XSNO



One Carlson Parkway, Suite 1000
Plymouth, MN 55447
www.stantec.com

HEREBY CERTIFY THAT THIS PLAN, SPECIFICATION, OR REPORT
WAS PREPARED BY ME OR UNDER MY DIRECT SUPERVISION
AND THAT I AM A DULY LICENSED ENGINEER
UNDER THE LAWS OF THE STATE OF MINNESOTA.

PRINT NAME: Steven Hegland

SIGNATURE: _____

DATE: 8/7/2025 IIC. NO. 52243

CITY OF DEEPHAVEN, MINNESOTA
VILLAGE PARK HOCKEY RINK

PROPOSED SITE PLAN

NO	REVISION	DATE
SURVEY		BF
DRAWN		XWM
DESIGNED		
CHECKED		SKH
APPROVED		SKH
PROJ. NO.		193807469

SHEET NUMBER
C3.01

Print Date: 08/22/2025 - 9:24am

