


6010 Lyndale Avenue South Minneapolis, MN 55413

Bachman's
Landscaping
& Garden Services

Designers and Builders

Client	Client Phone	Designer	Date	Direction
Weiland		Alana K.	4/9/26	Riprap cross section
	Client Phone	Designer Phone	Order #	
		612-919-7090	FIG 1	
Address				
5505 Beard Ct.				

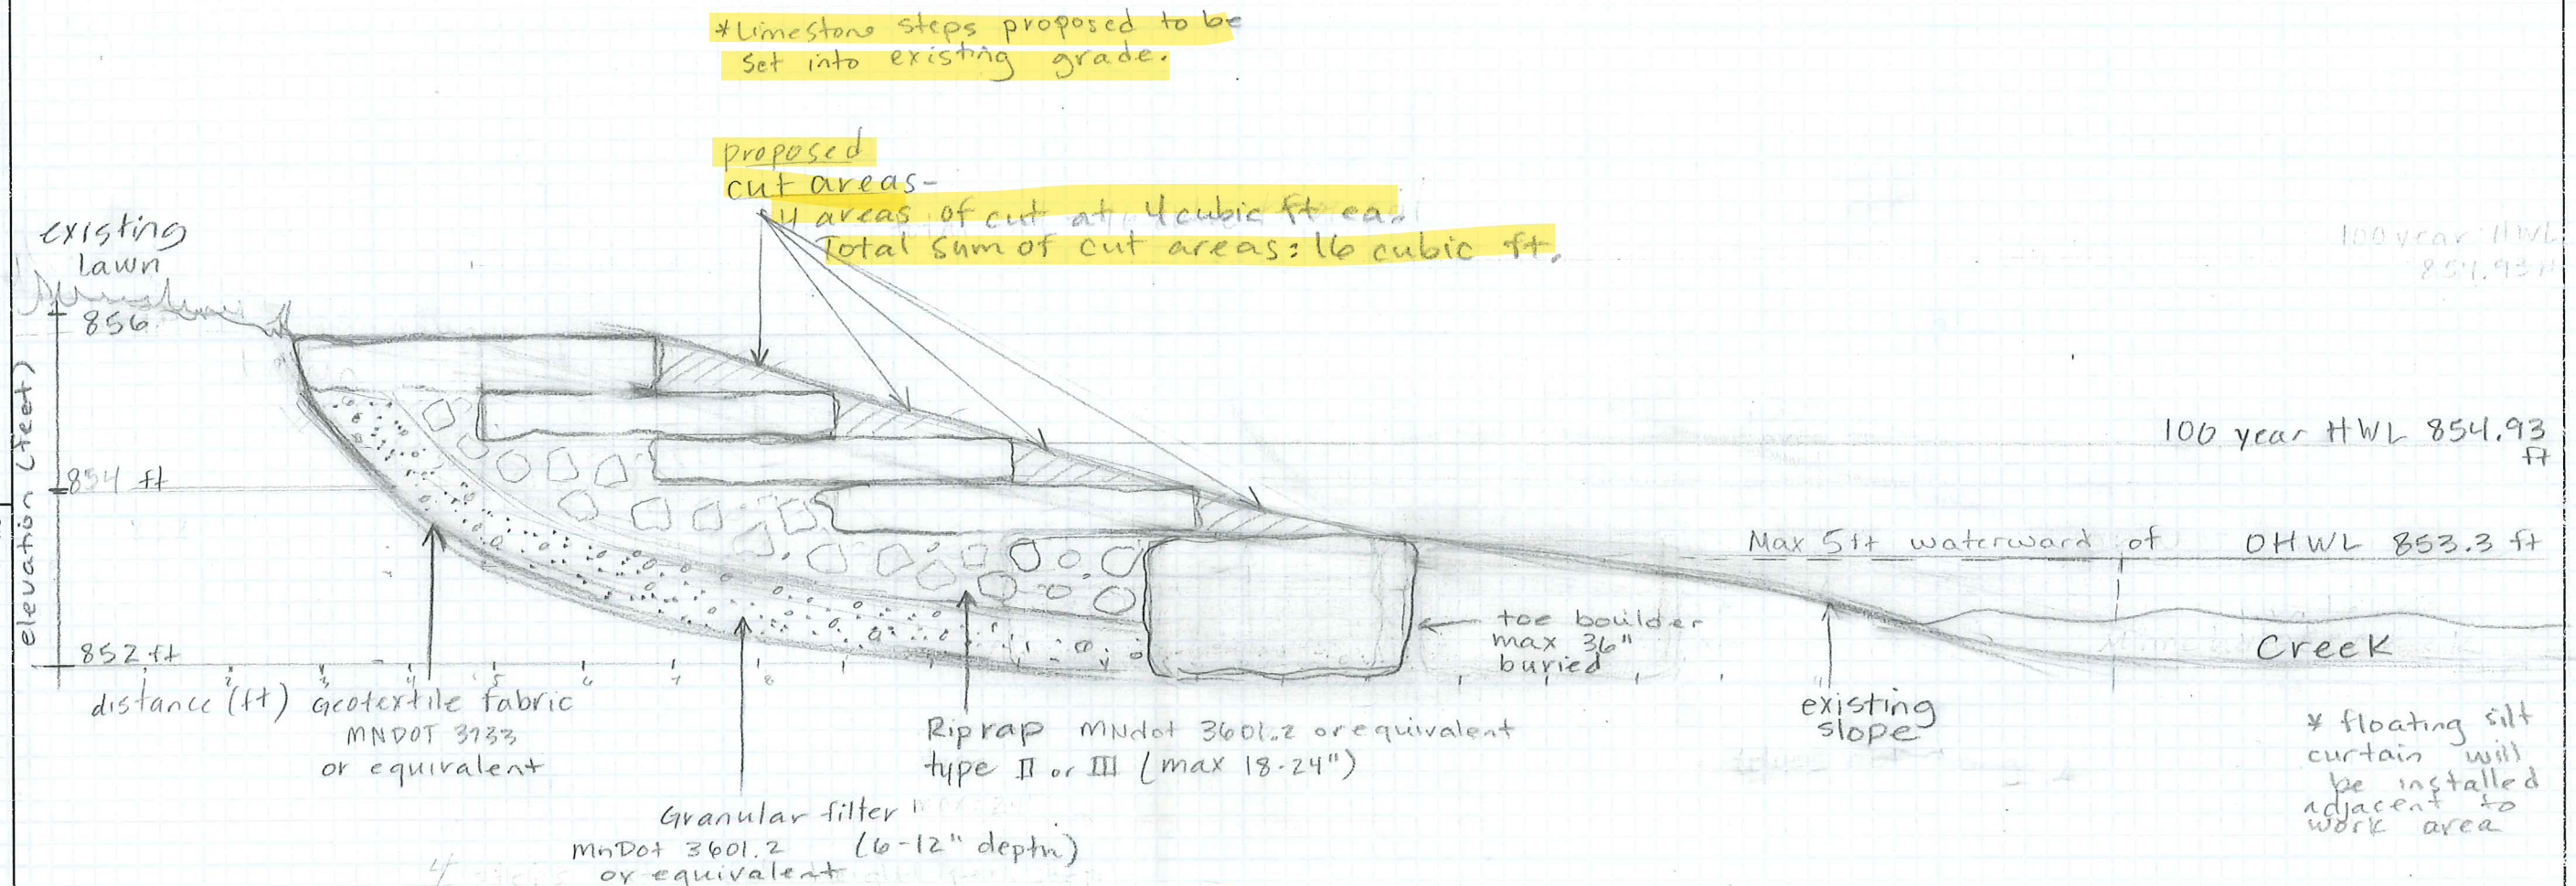

* existing underlying soil material - existing 3" layer of trap rock sandy loam underneath 3"-9"

* existing shoreline condition - mix of sand, riprap (2-3") and vegetation including ash saplings, irises, grasses (see photos)

* see materials list, attached

* Method of access - by land, NW corner of lot access, will not disturb existing grade.

* material stockpile location - NW corner of lot in clients driveway

Scale 1" = 2'

Scale 1:2