




LANDSCAPE
— CONSTRUCTION —

19512 Hubble Road
Clearwater, MN 55320
320-558-4445
www.jklandscape.com

- working by barge
- rip rap rock meets class III & IV specifications
- mucky soil
- toe boulders buried 50% and are 30" or less in diameter

city of Minnetonka Beach

Rip Rap

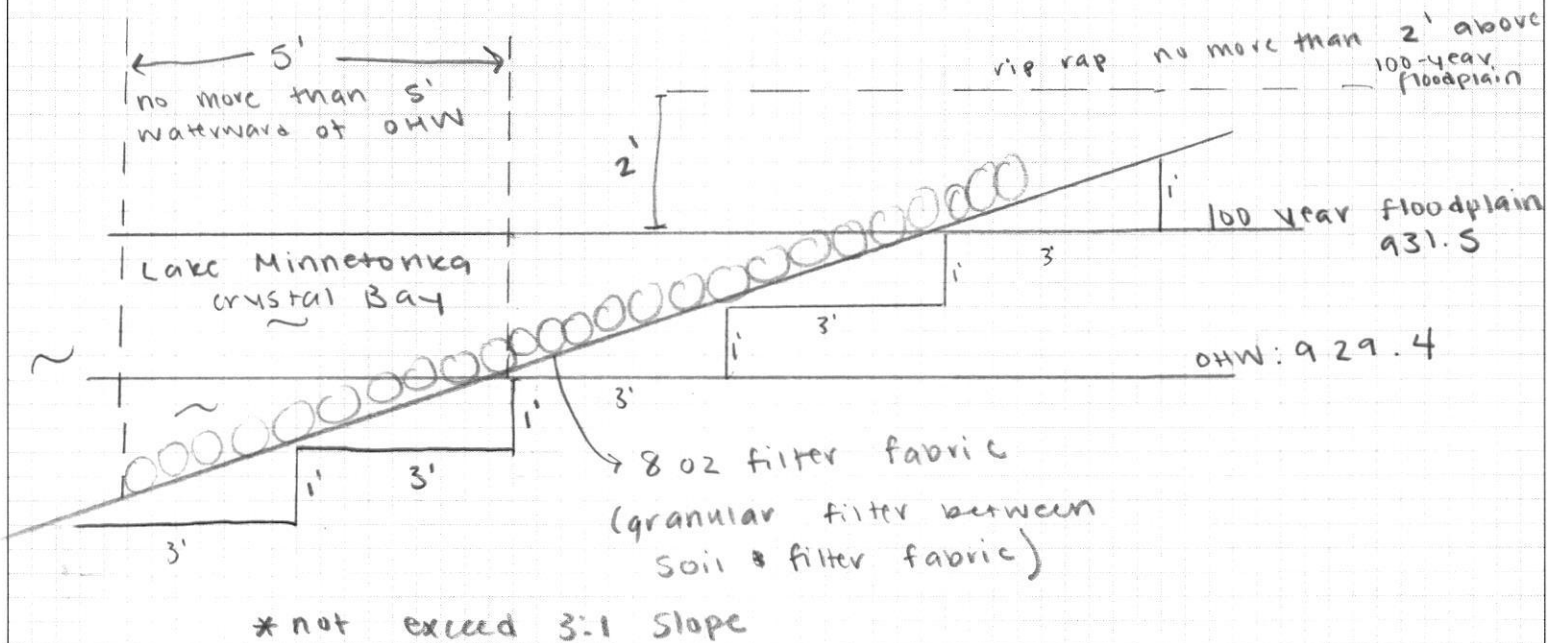

* All disturbed areas covered with seed & blanket *

* Rock sizes between 6" and 30" *

scale:
1cm = 1 foot