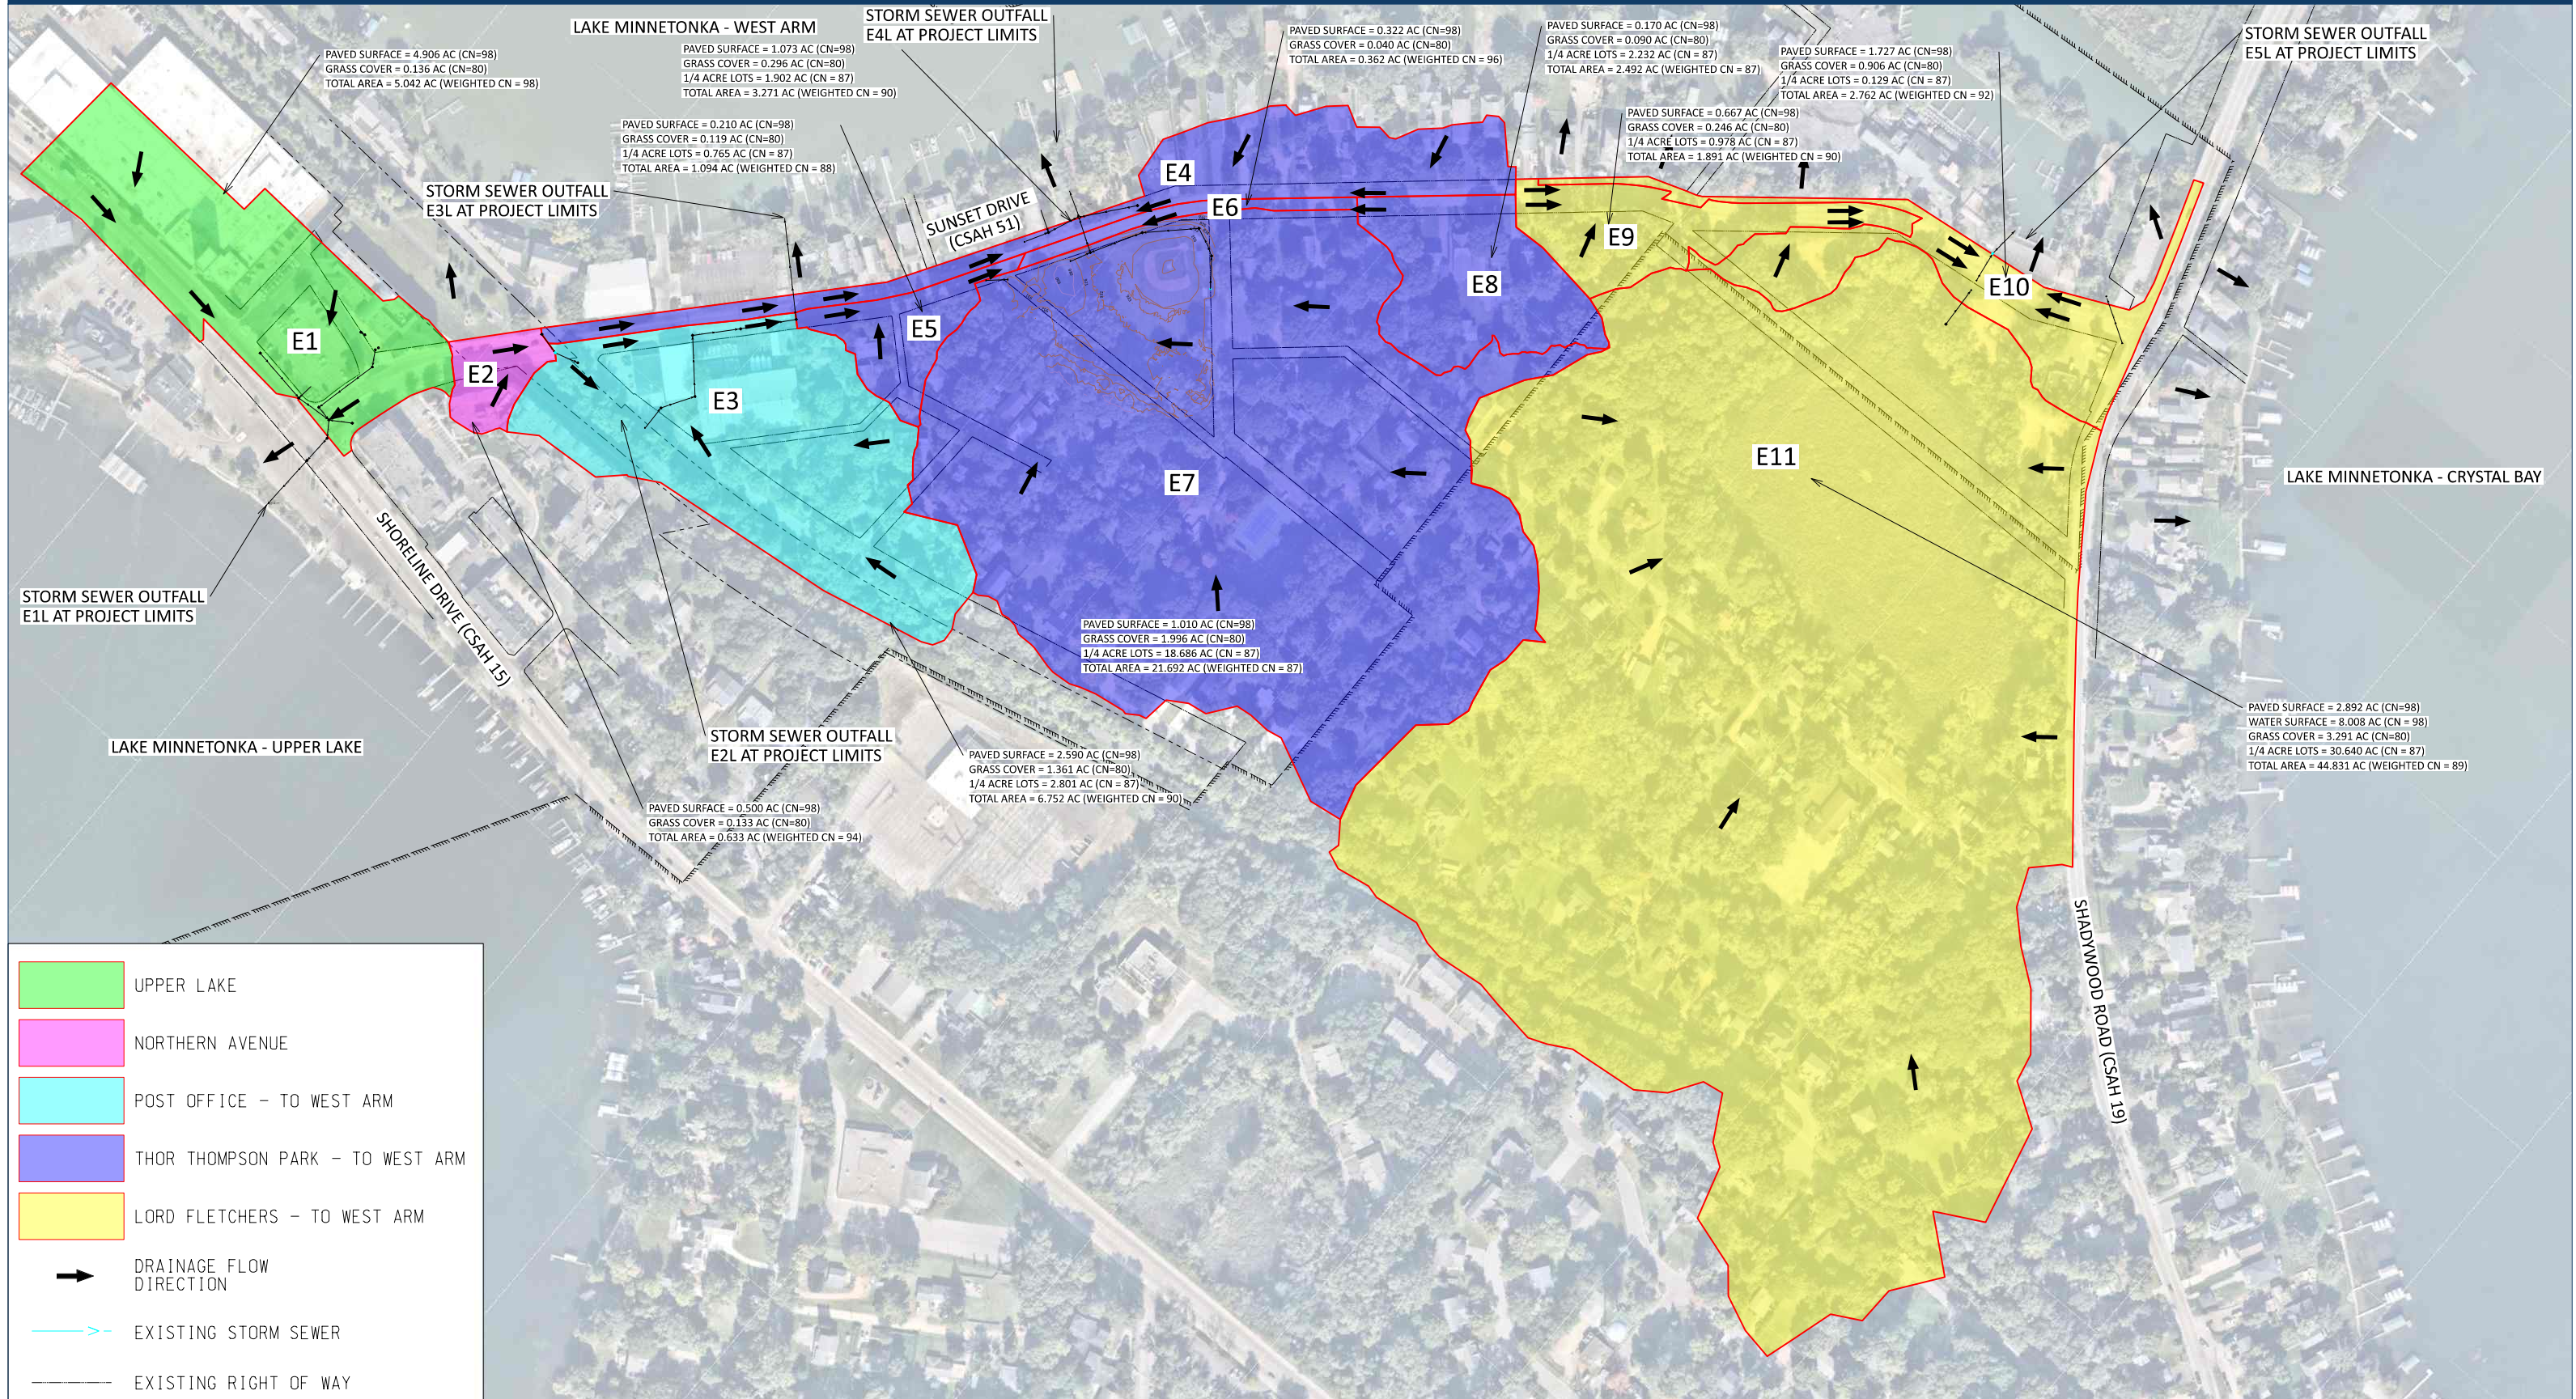


Existing Drainage Areas

CSAH 51 - HC Project Number 2182000 | Hennepin County Public Works

HENNEPIN COUNTY
MINNESOTA



Disclaimer: This map (i) is furnished "AS IS" with no representation as to completeness or accuracy; (ii) is furnished with no warranty of any kind; and (iii) is not suitable for legal, engineering or surveying purposes. Hennepin County shall not be liable for any damage, injury or loss resulting from this map.

Publication date: 10/2/2025

JOLA007

C:\Users\jola007\Hennepin County\Hennepin County Transportation Design - HC_Projects\051_1820\Design\Drainage\Existing\FIG_1820_ExDrainageAreas.dgn

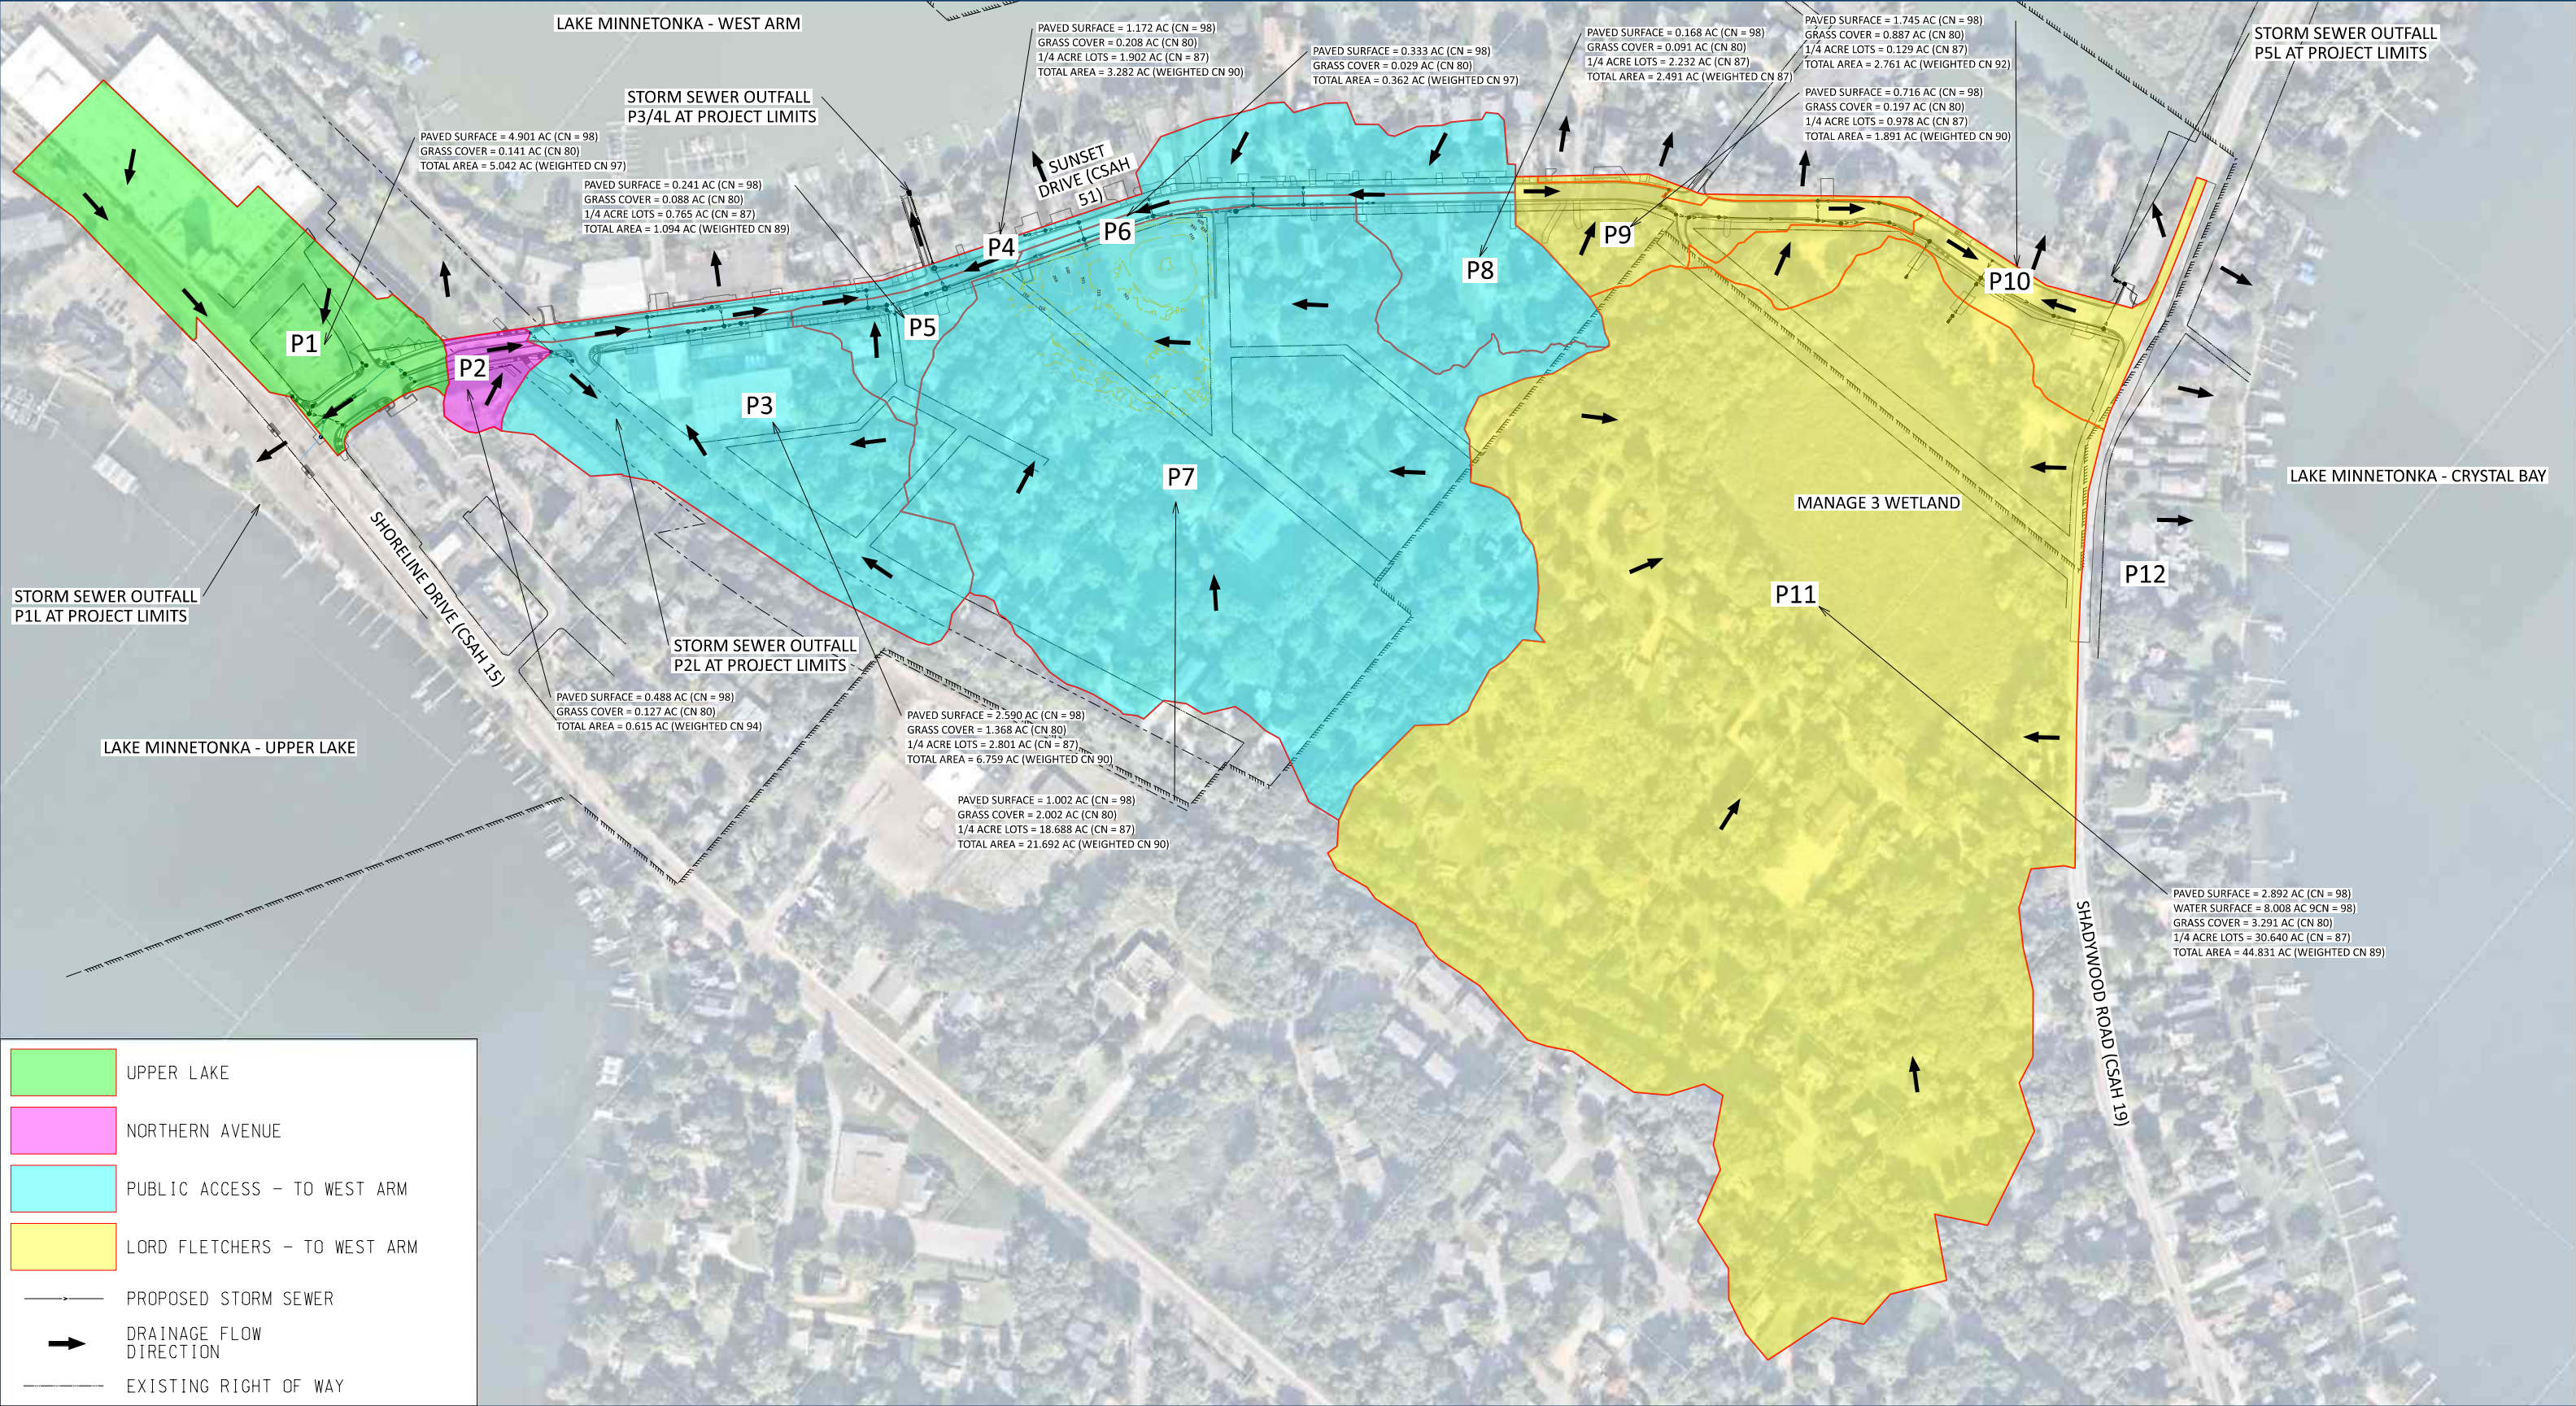

$$1'' = 300'$$

SCALE IN FEET

Proposed Drainage Areas

CSAH 51 - HC Project Number 2182000 | Hennepin County Public Works

HENNEPIN COUNTY
MINNESOTA



Disclaimer: This map (i) is furnished "AS IS" with no representation as to completeness or accuracy; (ii) is furnished with no warranty of any kind; and (iii) is not suitable for legal, engineering or surveying purposes. Hennepin County shall not be liable for any damage, injury or loss resulting from this map.

