


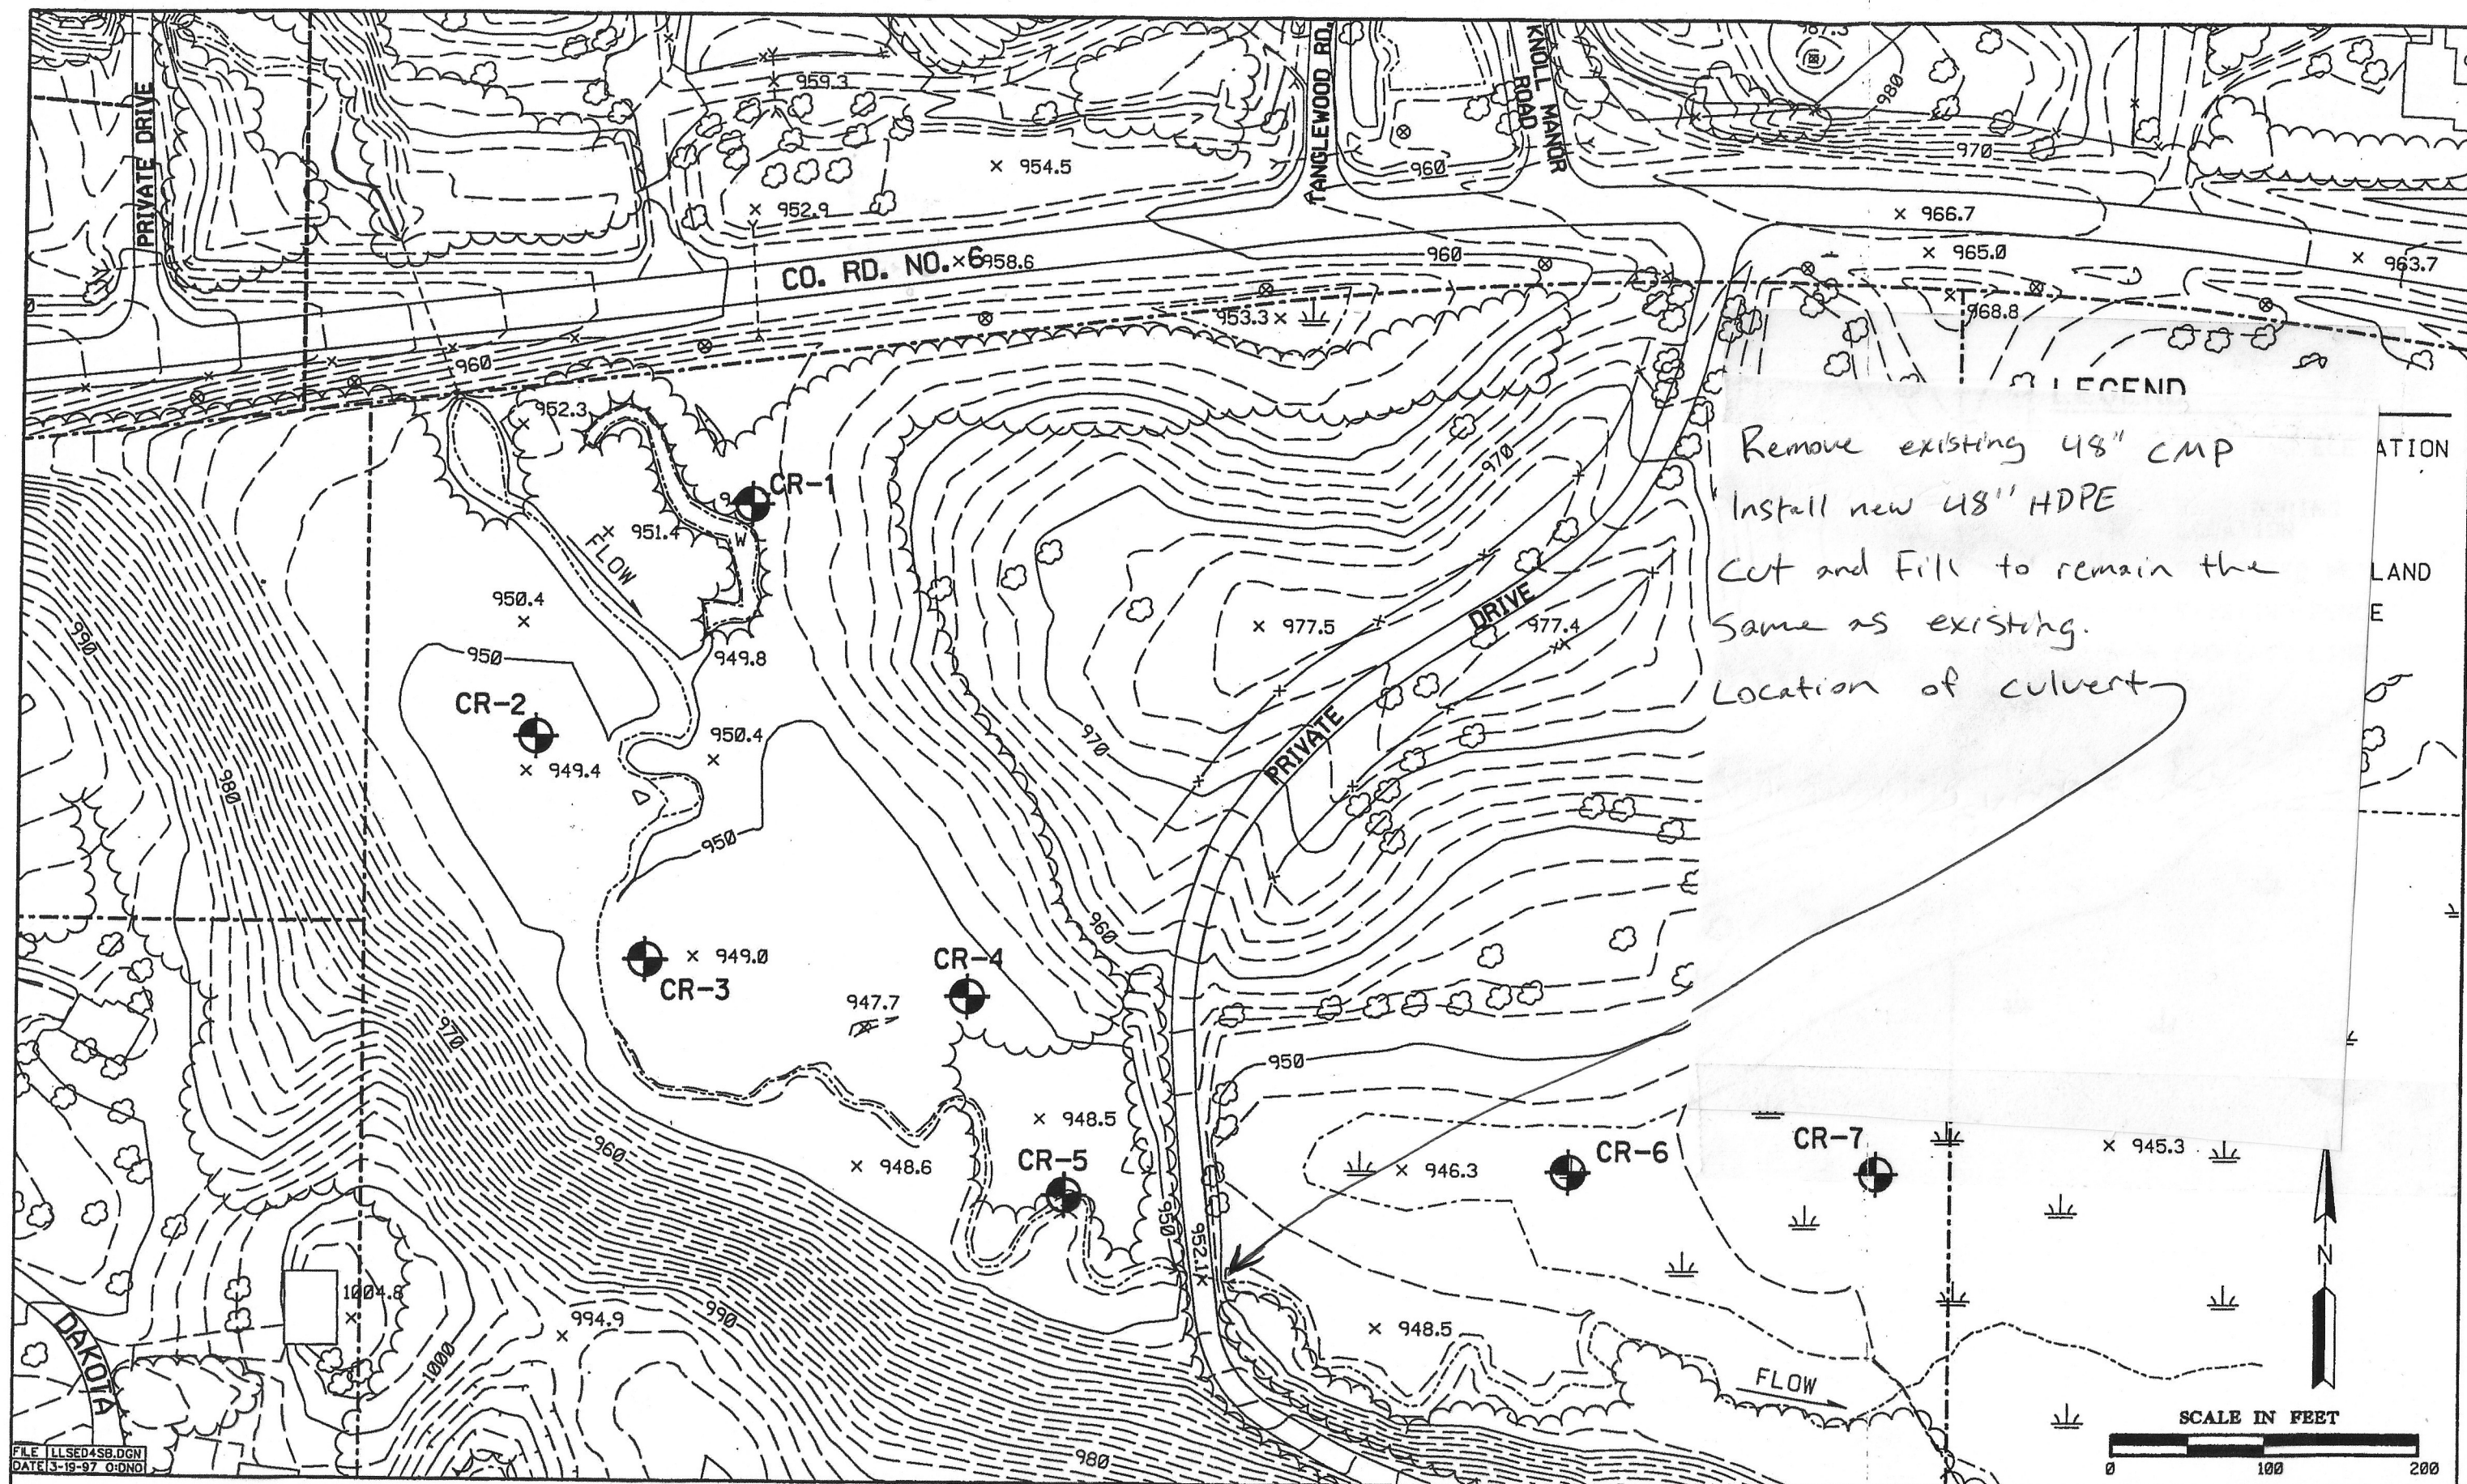

FILE ILLSED4SB.DGN
DATE 3-19-97 0:00

MINNEHAHA CREEK WATERSHED DISTRICT

Wenck
Wenck Associates, Inc.
Environmental Engineers
1800 Pioneer Creek Center
Maple Plain, MN 55359

MARCH 1997

Figure 1