



**TOPOGRAPHY EXHIBIT FOR
DAN & PATRICE PERKINS
IN LOT 1, BLOCK 2, BAYSIDE LANDING
HENNEPIN COUNTY, MINNESOTA**

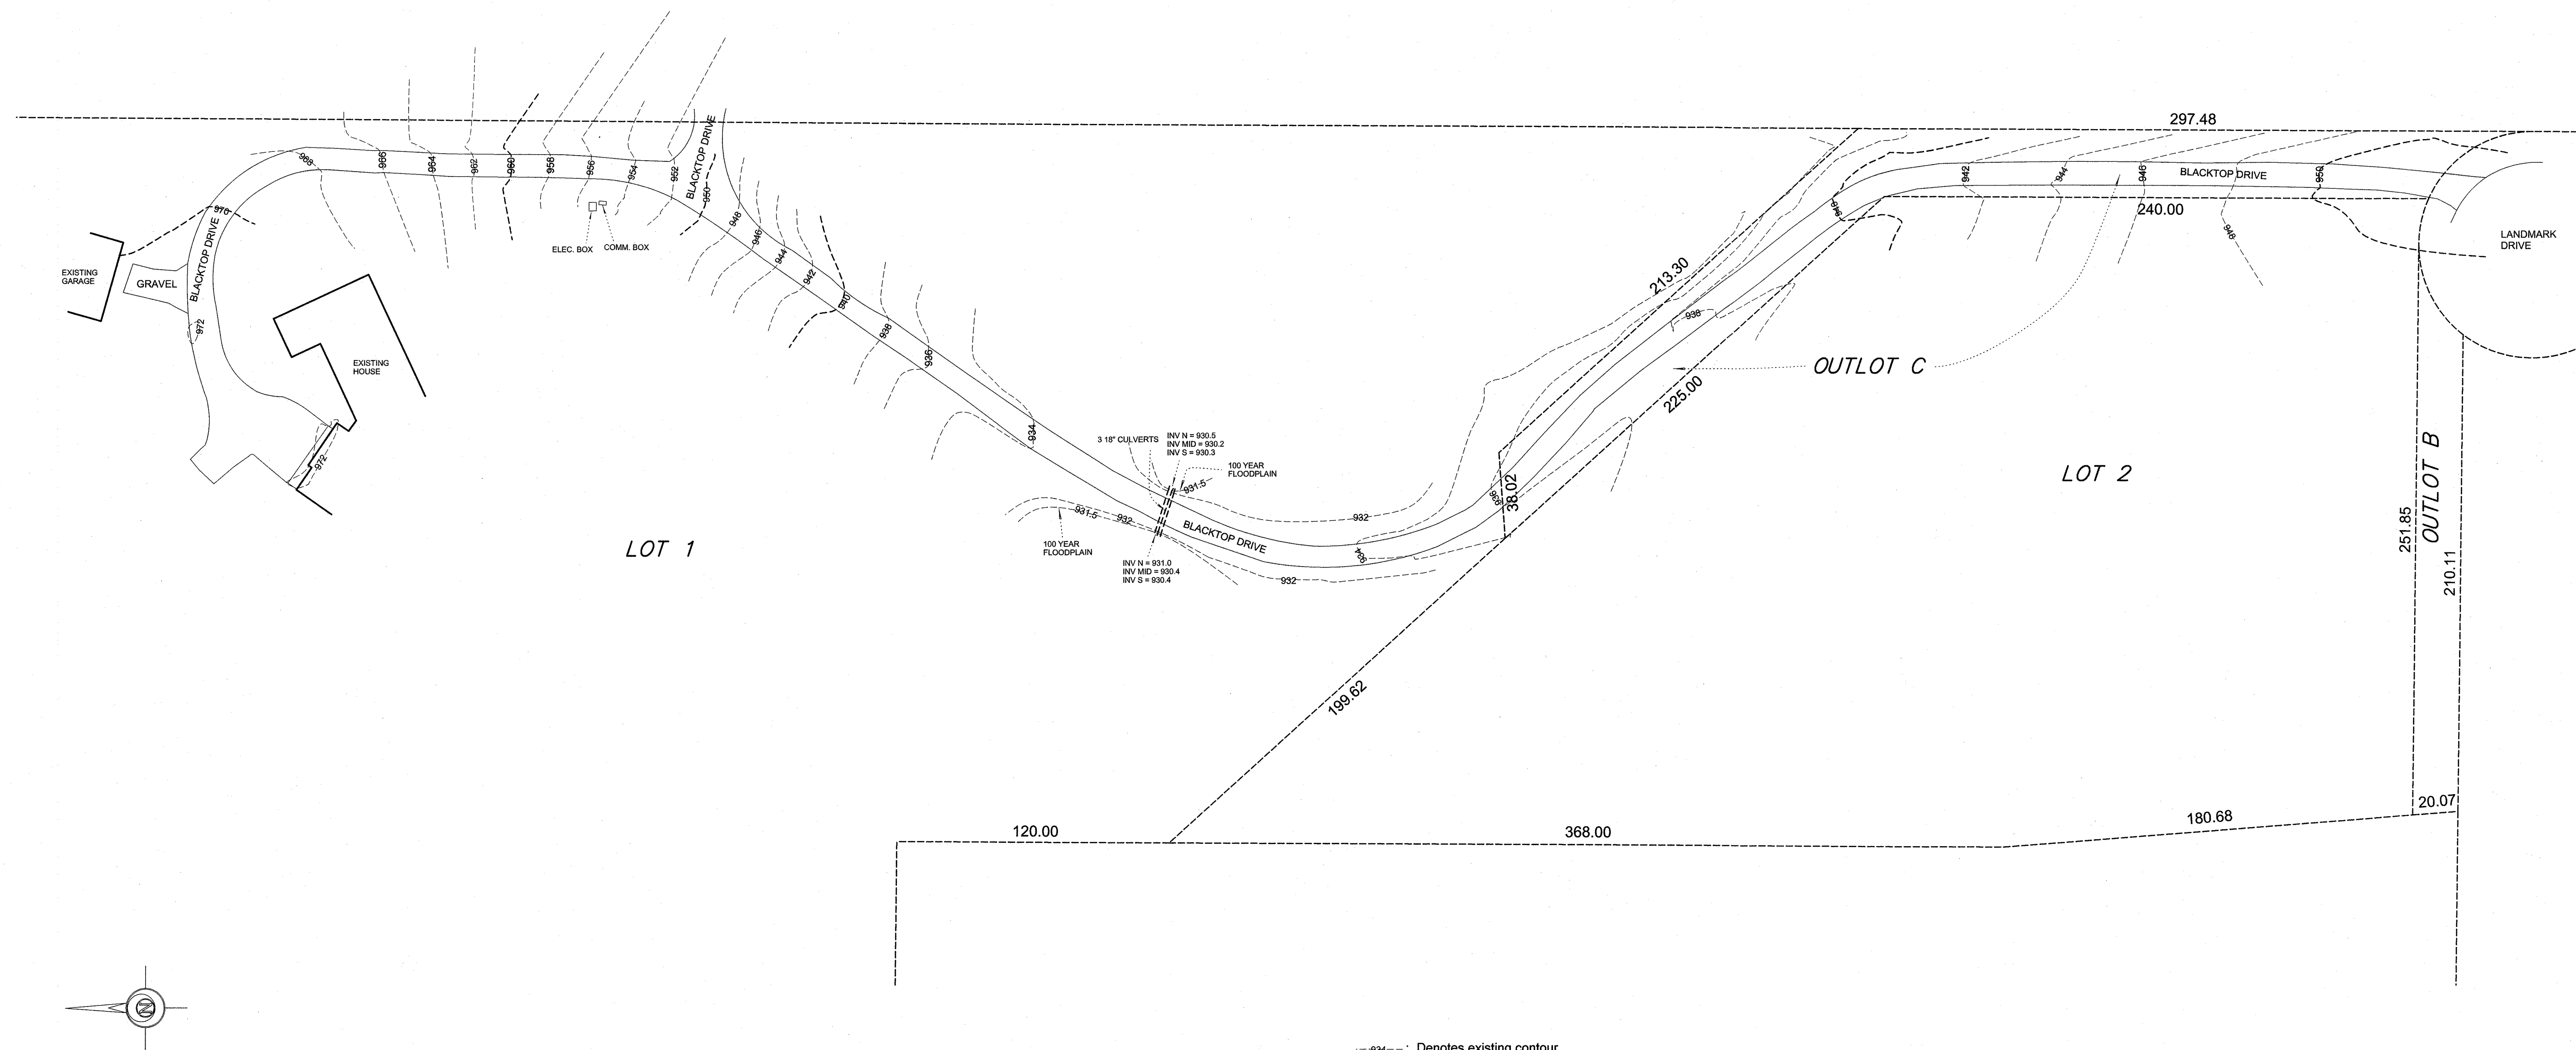

GRONBERG & ASSOCIATES, INC.
CIVIL ENGINEERS, LAND SURVEYORS, LAND PLANNERS
445 N. WILLOW DRIVE LONG LAKE, MN 55356
PHONE: 952-473-4141 FAX: 952-473-4435

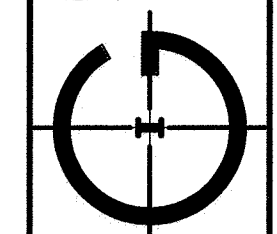

DATE: 5-7-26
SCALE: 1"=40'
JOB NO: 26-074
SHEET: 20 OF 24

DESIGNED: _____
DRAWN: _____
CHECKED: _____

I hereby certify that this plan, specification, or report was prepared by me or under my direct supervision and that I am a duly Licensed Land Surveyor under the laws of the State of Minnesota.
Mark J. Bentley
DATE: 5-7-26 MINN. LICENSE NUMBER: 12255

REVISIONS	REMARKS
DATE	